


BASEMENT PLAN

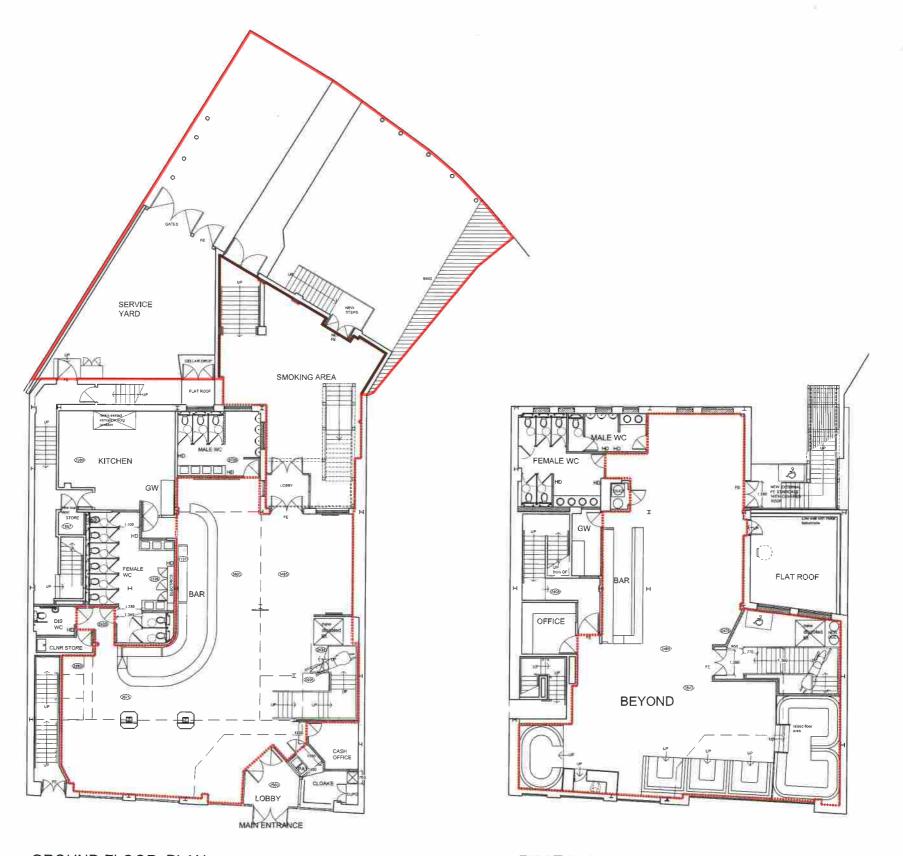

GROUND FLOOR PLAN

TOTAL GF: 148m2 - Maximum Capacity - 323 persons

Standing at 2 persons per m2 - 101m2 - 202 persons Seating at 1 person per m2 - 10m2 - 10 persons Bar walk at 3 persons per m2 - 37m2 - 111 persons



AREA TO BE USED FOR THE SALE OF ALCOHOL, THE PROVISION OF HOT FOOD AND DRINK AFTER 11pm AND THE PROVISION OF REGULATED ENTERTAINMENT. TOTAL GROUND FLOOR AND FIRST FLOOR 333m2 - 665 persons

FIRST FLOOR PLAN

TOTAL FF: 183m2 - Maximum Capacity - 342 persons

Standing at 2 persons per m2 - 120m2 - 240 persons Seating at 1 person per m2 - 45m2 - 45 persons Bar walk at 3 persons per m2 - 19m2 - 57 persons

NUI	ES:		
Regu 2.All 3. Co	ant sub dations dimens entracto	-contractor's and British Stand ions to be chart to ensure the	in conjunction with Structural Engineer's details & any details. All works to comply with current Building stards & Codes of Practice, ecked on site prior to any works commence at all work meets the requirements of the EHO, Building tall other statutory bodies.
	AS	29.07.2016	Layout revised following site discussions & building regs officer comments.
Е	_		Layout revised to suiNatest client's comments.
E D	AS	05.07.2016	Capacity reduced.

CLIENT Deltic Group PROJECT Bar & Beyond, Sheffield DRG NAME LICENSING - Proposed Plans SCALE 1:100 @ A1 DATE 16.05.2016 JOB# 12607

STATUS

DWG#

anna.sobolewska@keanebrands.com

101E

Construction

Drawing issued an condition it is not copied in whole or part without consent. Figured dimensions take precedent over scaled, All dimensions to be checked on site prior to commencement of any work or shop drawings. To be read in conjunction with specification where referent.

©KEANE 2016 KEANEBRANDS COL

This page is intentionally left blank