



location plan
scale: 1:1250

site plan
scale: 1:200

LEGEND :-

- HOUSE TYPE A
2 Bed, two storey semi-detached house with integral single garage
- HOUSE TYPE B
2 Bed, semi-detached house with integral single garage
- HOUSE TYPE C
4 Bed, detached house with side gate and detached double garage (with accommodation above)
- APARTMENTS
1 Bed to 4 Bed Flats (suitable for accommodation and student housing)
- CONVERTED COTTAGES
2 Bed, two storey cottages with private amenity space and parking space

TOTAL 13

KEY :-

- Regular paving
- Togular paving
- Turfed/seeded areas
- Pre-cast concrete paving - Marnhall Heritage or equal
- Shrub planting
- New Trees
- Existing Trees

FENCING KEY :-

- Block walls: Heights as indicated (if currently known)
- 1.80m high iron and steel lattice screen fence - stained finish
- 0.9m high white walls

Rev. B By MB Du
Scheme amended to reintroduce existing footpath

Rev. A By MB Du
Scheme amended to remove existing footpath

Rev. * By MB Du
Final Issue

DATE: 12/06/14

DATE: JUNE 2014

PROJECT NO: 2171

CONTRACT NO: 02


PROJECT: RESIDENTIAL DEVELOPMENT AT FLEUR DE LYS TOTLEY HALL LANE SHEFFIELD S17 4AA FOR FULWOOD DEVELOPMENT

14.03.2014

Chris Gothard Associate architect

Queens Tower Lodge 77-79 East Bank Road Sheffield S11 9JG
Email: info@chrisgothard.co.uk Tel: 0114 2300011 Fax: 0114 2300012

© COPYRIGHT © CHRIS GO THARD ASSOCIATE ARCHITECTS
All Rights Reserved. No part of this document may be reproduced or transmitted in any form or by any means electronic or mechanical, including photocopying, recording, or by any information storage and retrieval system, without permission in writing from Chris Gothard Associate Architects.

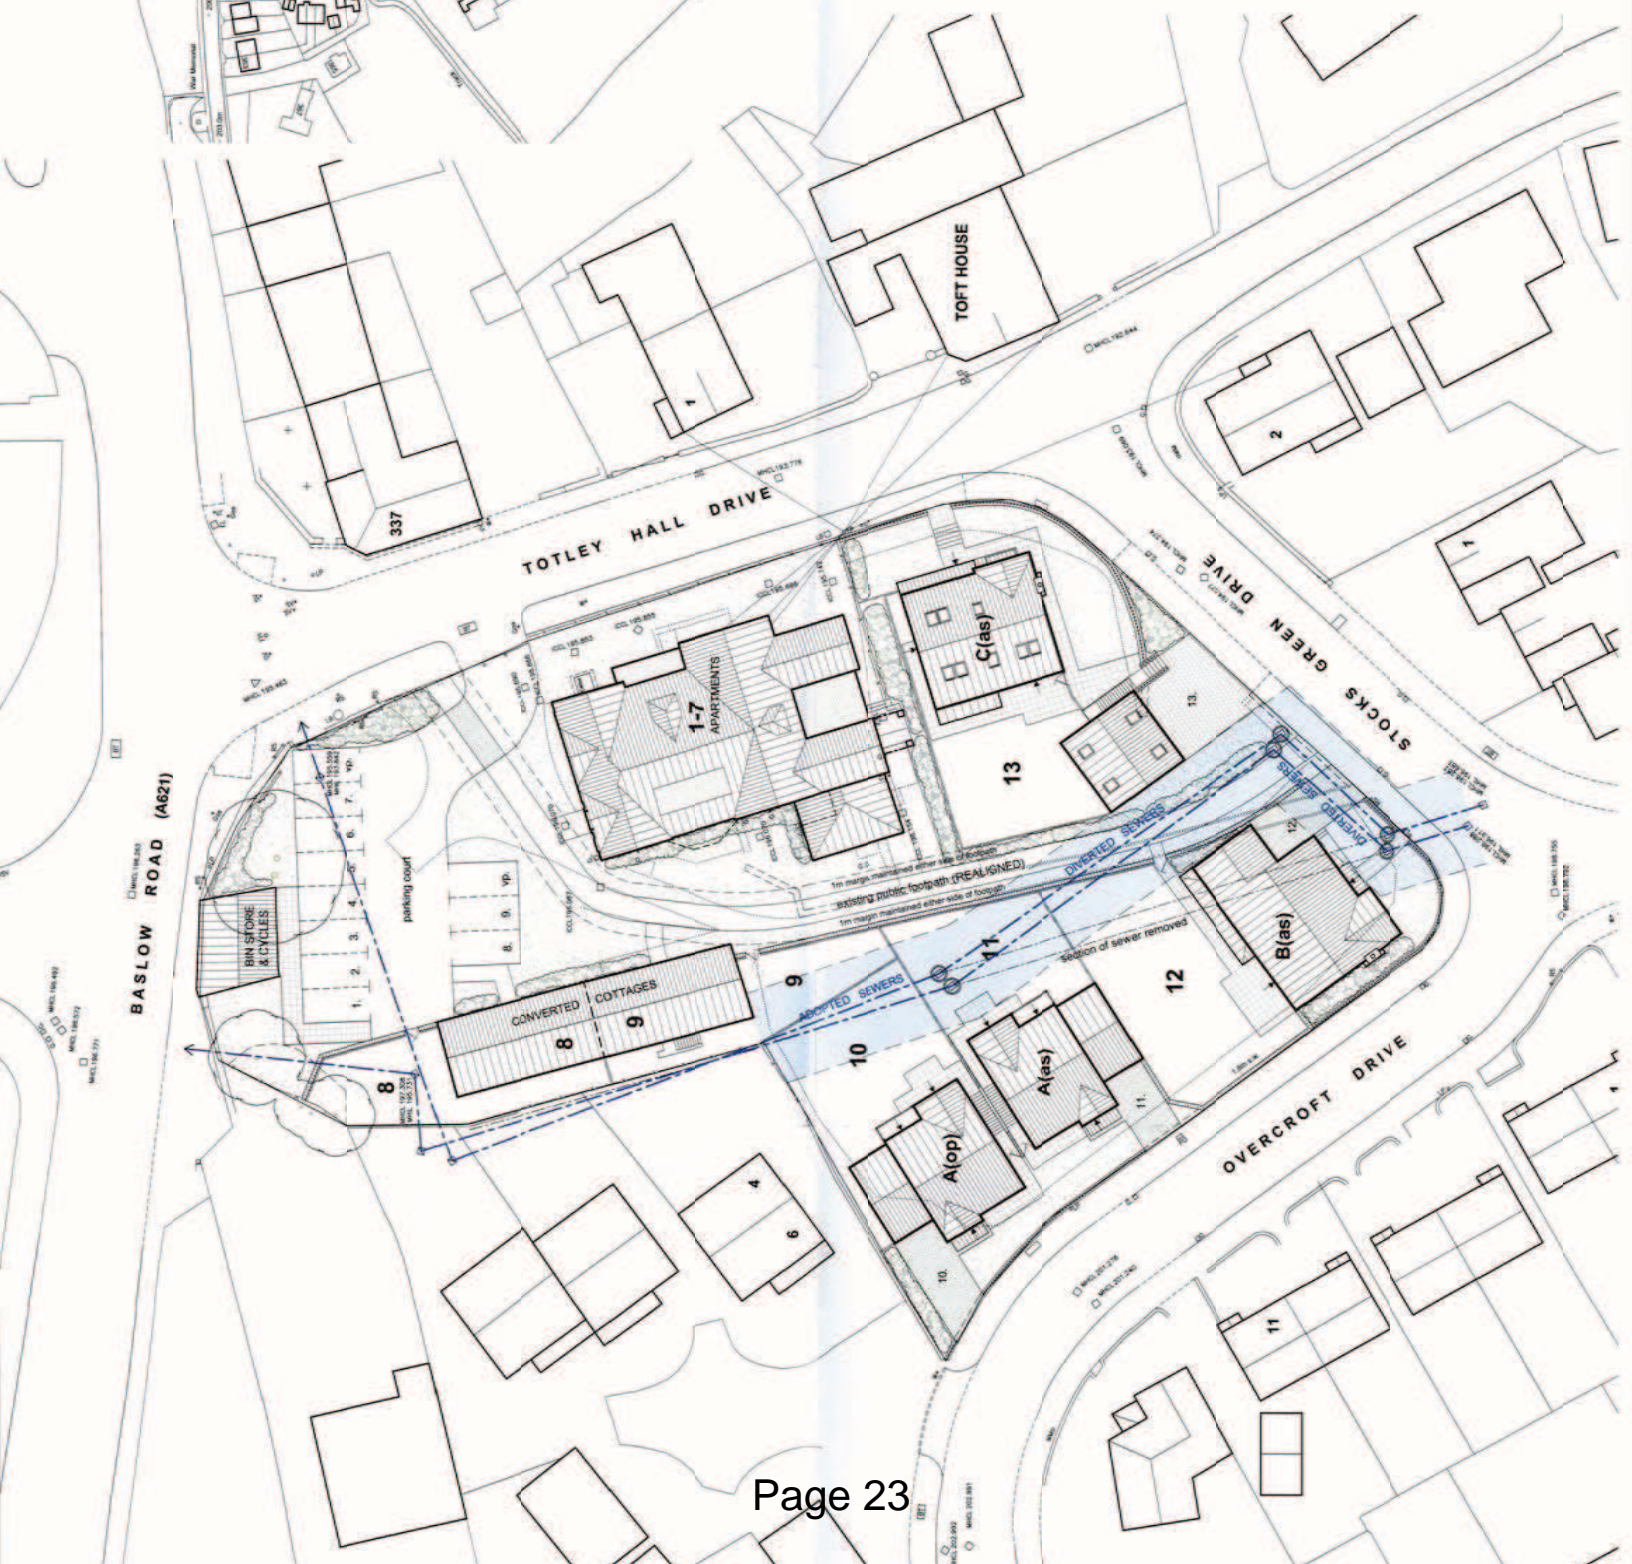

This page is intentionally left blank