




Highway Records
Development Services
Howden House
Union Street
Sheffield
S1 2SH

CYCLE TRACKS ACT 1984 - SECTION 3
PROPOSED CONVERSION OF FOOTPATH TO
SHARED FOOTPATH/CYCLE TRACK AND
CREATION OF NEW CYCLE TRACK LINKING
WATERSMEET ROAD AND THORESBY ROAD

APPENDIX B

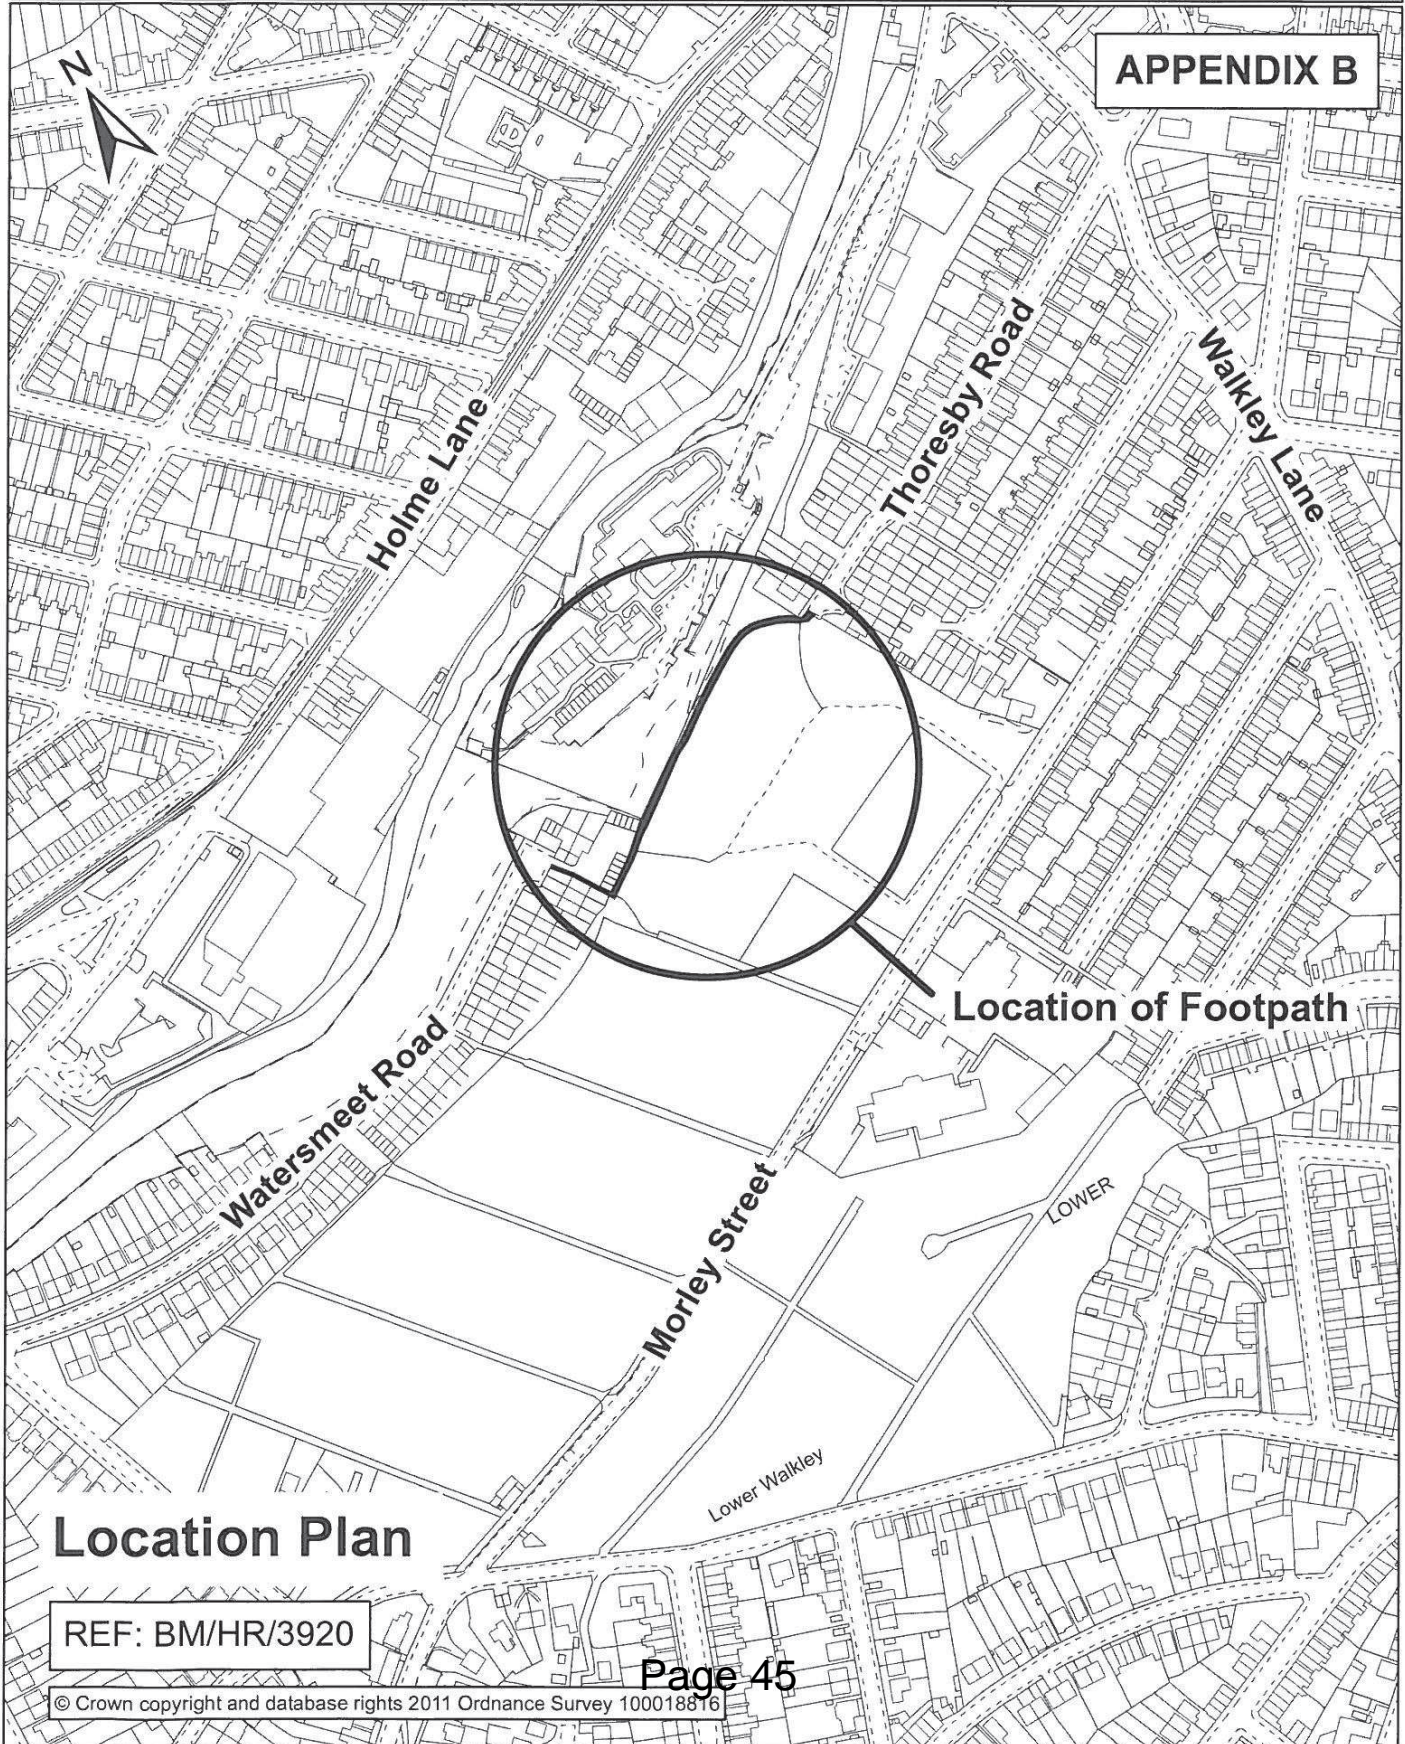

Location Plan

REF: BM/HR/3920

This page is intentionally left blank