


**LEGEND**

- FOOTPATH TO BE DIVERTED
- FOOTPATH TO BE CREATED
- FOOTPATH NOT AFFECTED
- FOOTPATH TO BE CONVERTED
- SHARED FOOTPATH/CYCLE TRACK TO BE CREATED
- NEW HIGHWAY TO BE CREATED
- NEW HIGHWAY CREATED DURING PHASE 1

**SCALE** 1:2,000

25 12.5 0 25 Meters

**APPENDIX A**

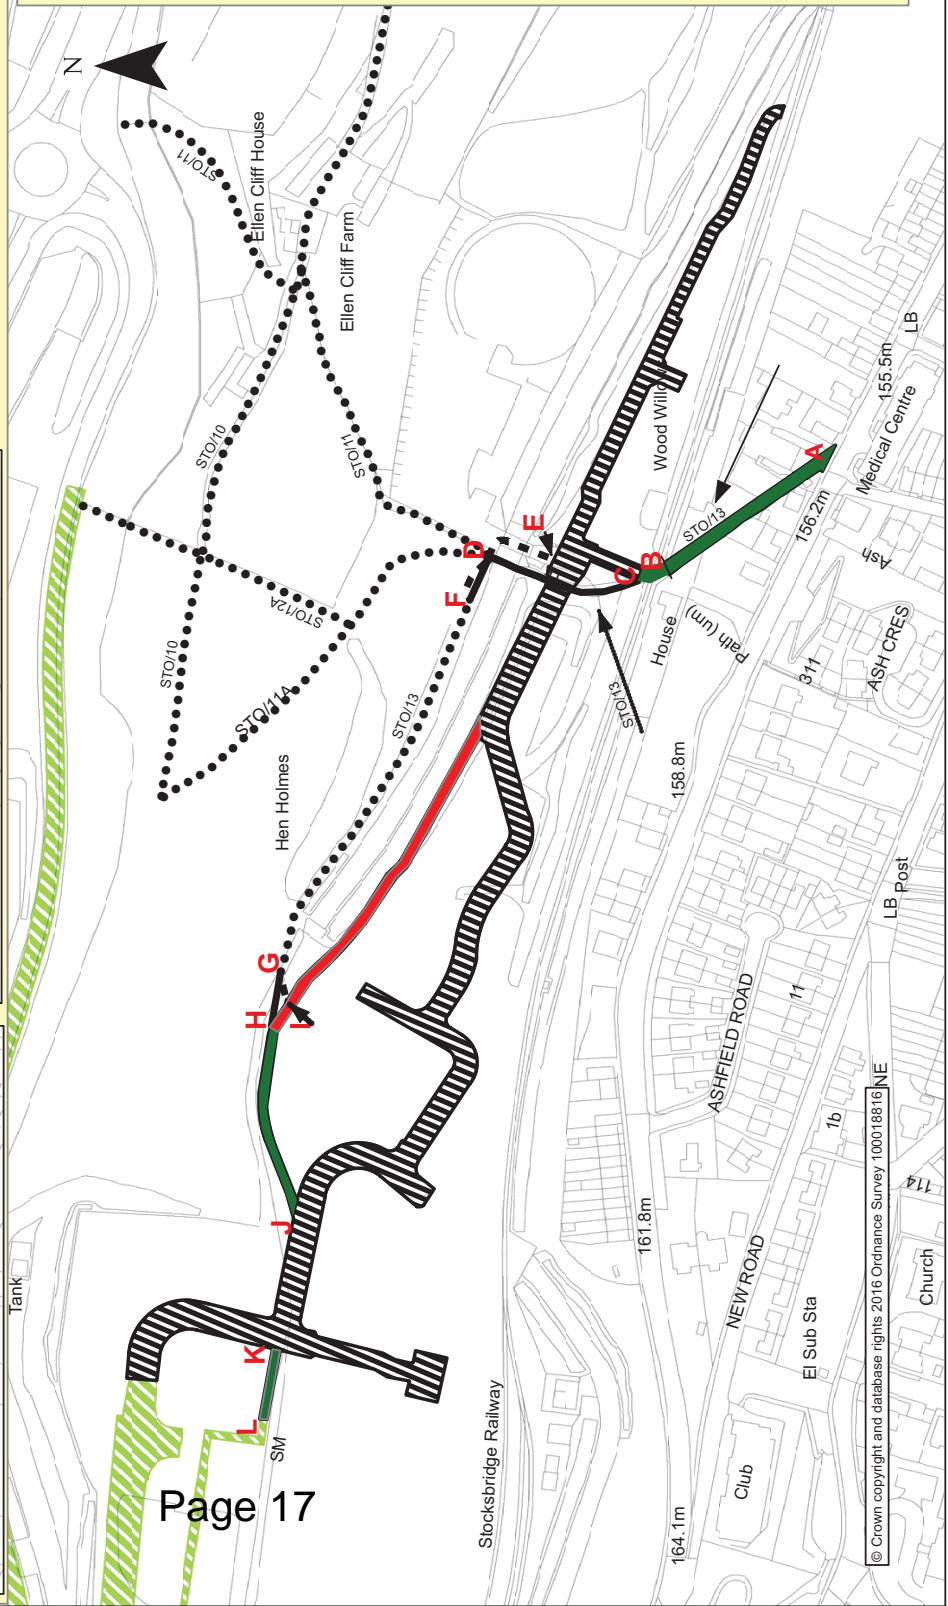

This page is intentionally left blank