


KEY

— PROPOSED NO WAITING AT ANY TIME DOUBLE YELLOW LINE RESTRICTION

- - - ① - - - PROPOSED 1 HOUR LIMITED WAITING MON-SAT 8.00AM-6.30PM (NO RETURN FOR 3 HOURS)

PLEASE NOTE ALL OTHER RESTRICTIONS HAVE BEEN OMITTED TO AID CLARITY

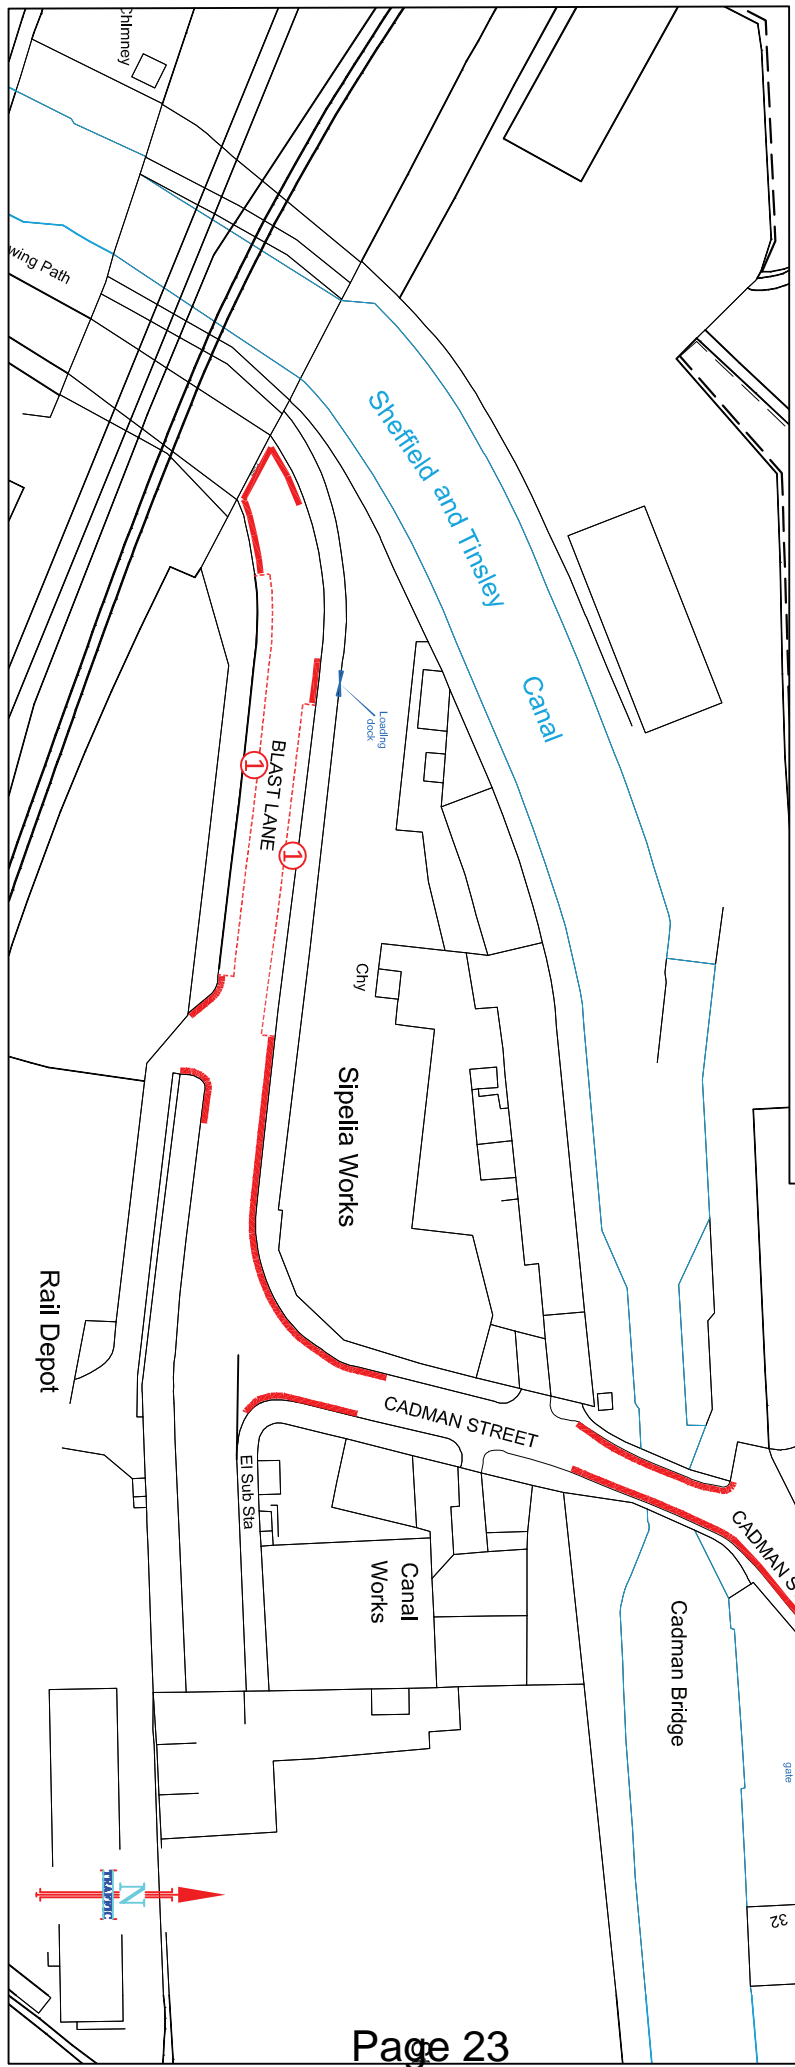

TRANSPORT, TRAFFIC & PARKING SERVICES DIVISION TRAFFIC REGULATIONS 2-10 CARBROOK HALL ROAD SHEFFIELD S9 2DB E-mail: Traffic.Reg@Sheffield.gov.uk Regeneration and Development Services Director: David Caulfield, RTP1		• Do not scale from this drawing • Any errors/omissions to be reported immediately • If in doubt, ask • © Crown copyright. All rights reserved. 10018816, 2014	
A Service Area of the Directorate Place Sheffield City Council		DRAWN NC JUNE 2016	CHECKED
Client SHEFFIELD CITY COUNCIL		Scheme CADMAN STREET & BLAST LANE AREA	
Drawing Title PROPOSED WAITING RESTRICTIONS Traffic Regulations Drawing		Drawing No. TR-20-08-CSV2	
Scale 1:1000		Date JUNE 2016	
		TRAFFIC REGULATIONS	

This page is intentionally left blank