

Tree Preservation Order
Town and Country Planning Act 1990
The Tree Preservation Order No 413 (2016)
5 to 9 Hallamshire View, Sheffield S10 5ST

The Sheffield City Council, in exercise of the powers conferred on them by section 198 of the Town and Country Planning Act 1990 make the following Order—

Citation

1. This Order may be cited as Tree Preservation Order No 413 (2016) – 5 to 9 Hallamshire View, Sheffield S10 5ST.

Interpretation

2. (1) In this Order “the authority” means the Sheffield City Council.
(2) In this Order any reference to a numbered section is a reference to the section so numbered in the Town and Country Planning Act 1990 and any reference to a numbered regulation is a reference to the regulation so numbered in the Town and Country Planning (Tree Preservation)(England) Regulations 2012.

Effect

3. (1) Subject to article 4, this Order takes effect provisionally on the date on which it is made.
(2) Without prejudice to subsection (7) of section 198 (power to make tree preservation orders) or subsection (1) of section 200 (tree preservation orders: Forestry Commissioners) and, subject to the exceptions in regulation 14, no person shall—
(aa) cut down, top, lop, uproot, wilfully damage, or wilfully destroy; or
(bb) cause or permit the cutting down, topping, lopping, uprooting, wilful damage or wilful destruction of,
any tree specified in the Schedule to this Order except with the written consent of the authority in accordance with regulations 16 and 17, or of the Secretary of State in accordance with regulation 23, and, where such consent is given subject to conditions, in accordance with those conditions.

Application to trees to be planted pursuant to a condition

4. In relation to any tree identified in the first column of the Schedule by the letter “C”, being a tree to be planted pursuant to a condition imposed under paragraph (a) of section 197 (planning permission to include appropriate provision for preservation and planting of trees), this Order takes effect as from the time when the tree is planted.

Dated this 8th December 2016

EXECUTED AS A DEED)
By Sheffield City Council)
whose common seal was)
hereunto affixed in the presence of)


Duly Authorised Signatory



SCHEDULE

Specification of trees

Trees specified individually

(encircled in black on the map)

<i>Reference on map</i>	<i>Description</i>	<i>Situation</i>
T1	Acer Pseudoplatanus (Sycamore)	OS Grid Ref: SK 4307 3865
T2	Acer Pseudoplatanus (Sycamore)	
T3	Acer Pseudoplatanus (Sycamore)	
T4	Pinus Species (Pine)	
T5	Pinus Species (Pine)	

Trees specified by reference to an area

(within a dotted black line on the map)

<i>Reference on map</i>	<i>Description</i>	<i>Situation</i>
	None	

Groups of trees

(within a broken black line on the map)

<i>Reference on map</i>	<i>Description (including number of trees of each species in the group)</i>	<i>Situation</i>
	None	

Woodlands

(within a continuous black line on the map)

<i>Reference on map</i>	<i>Description</i>	<i>Situation</i>
	None	

NOTES:
 The use of this data acts as agreement to the following statements:
 a. Copyright Sheffield City Council. All rights reserved in Chapter IV of the Copyright, Designs and Patents Act 1988 have been generally asserted

© This map is based on Ordnance Survey material with the permission of Ordnance Survey on behalf of the Controller of Her Majesty's Stationery Office. Crown copyright and database rights Ordnance Survey 100018816

TREE SCHEDULE



TREES SPECIFIED INDIVIDUALLY
 (Encircled in black on the map)

- T1 ACER PSEUDOPLATANUS (Sycamore)
- T2 ACER PSEUDOPLATANUS
- T3 ACER PSEUDOPLATANUS
- T4 PINUS SPECIES (Pine)
- T5 PINUS SPECIES

TREES SPECIFIED BY REFERENCE TO A GROUP: None


TREES SPECIFIED BY REFERENCE TO AN AREA: None

TREES SPECIFIED BY REFERENCE TO WOODLAND: None

OS Grid Reference 4307 3865

X TREES EXCLUDED FROM THE ORDER

SHEFFIELD CITY COUNCIL	
PLACE	
REGENERATION & DEVELOPMENT SERVICES	
TREE PRESERVATION ORDER	
No.413	
TITLE	
5 to 9 HALLAMSHIRE VIEW	
SHEFFIELD S10 5ST	
SCALE	
1:500 @ A3	
Drawn By	Date
KH	7/12/2016
Drawing No	
A3/JUED/808/413	

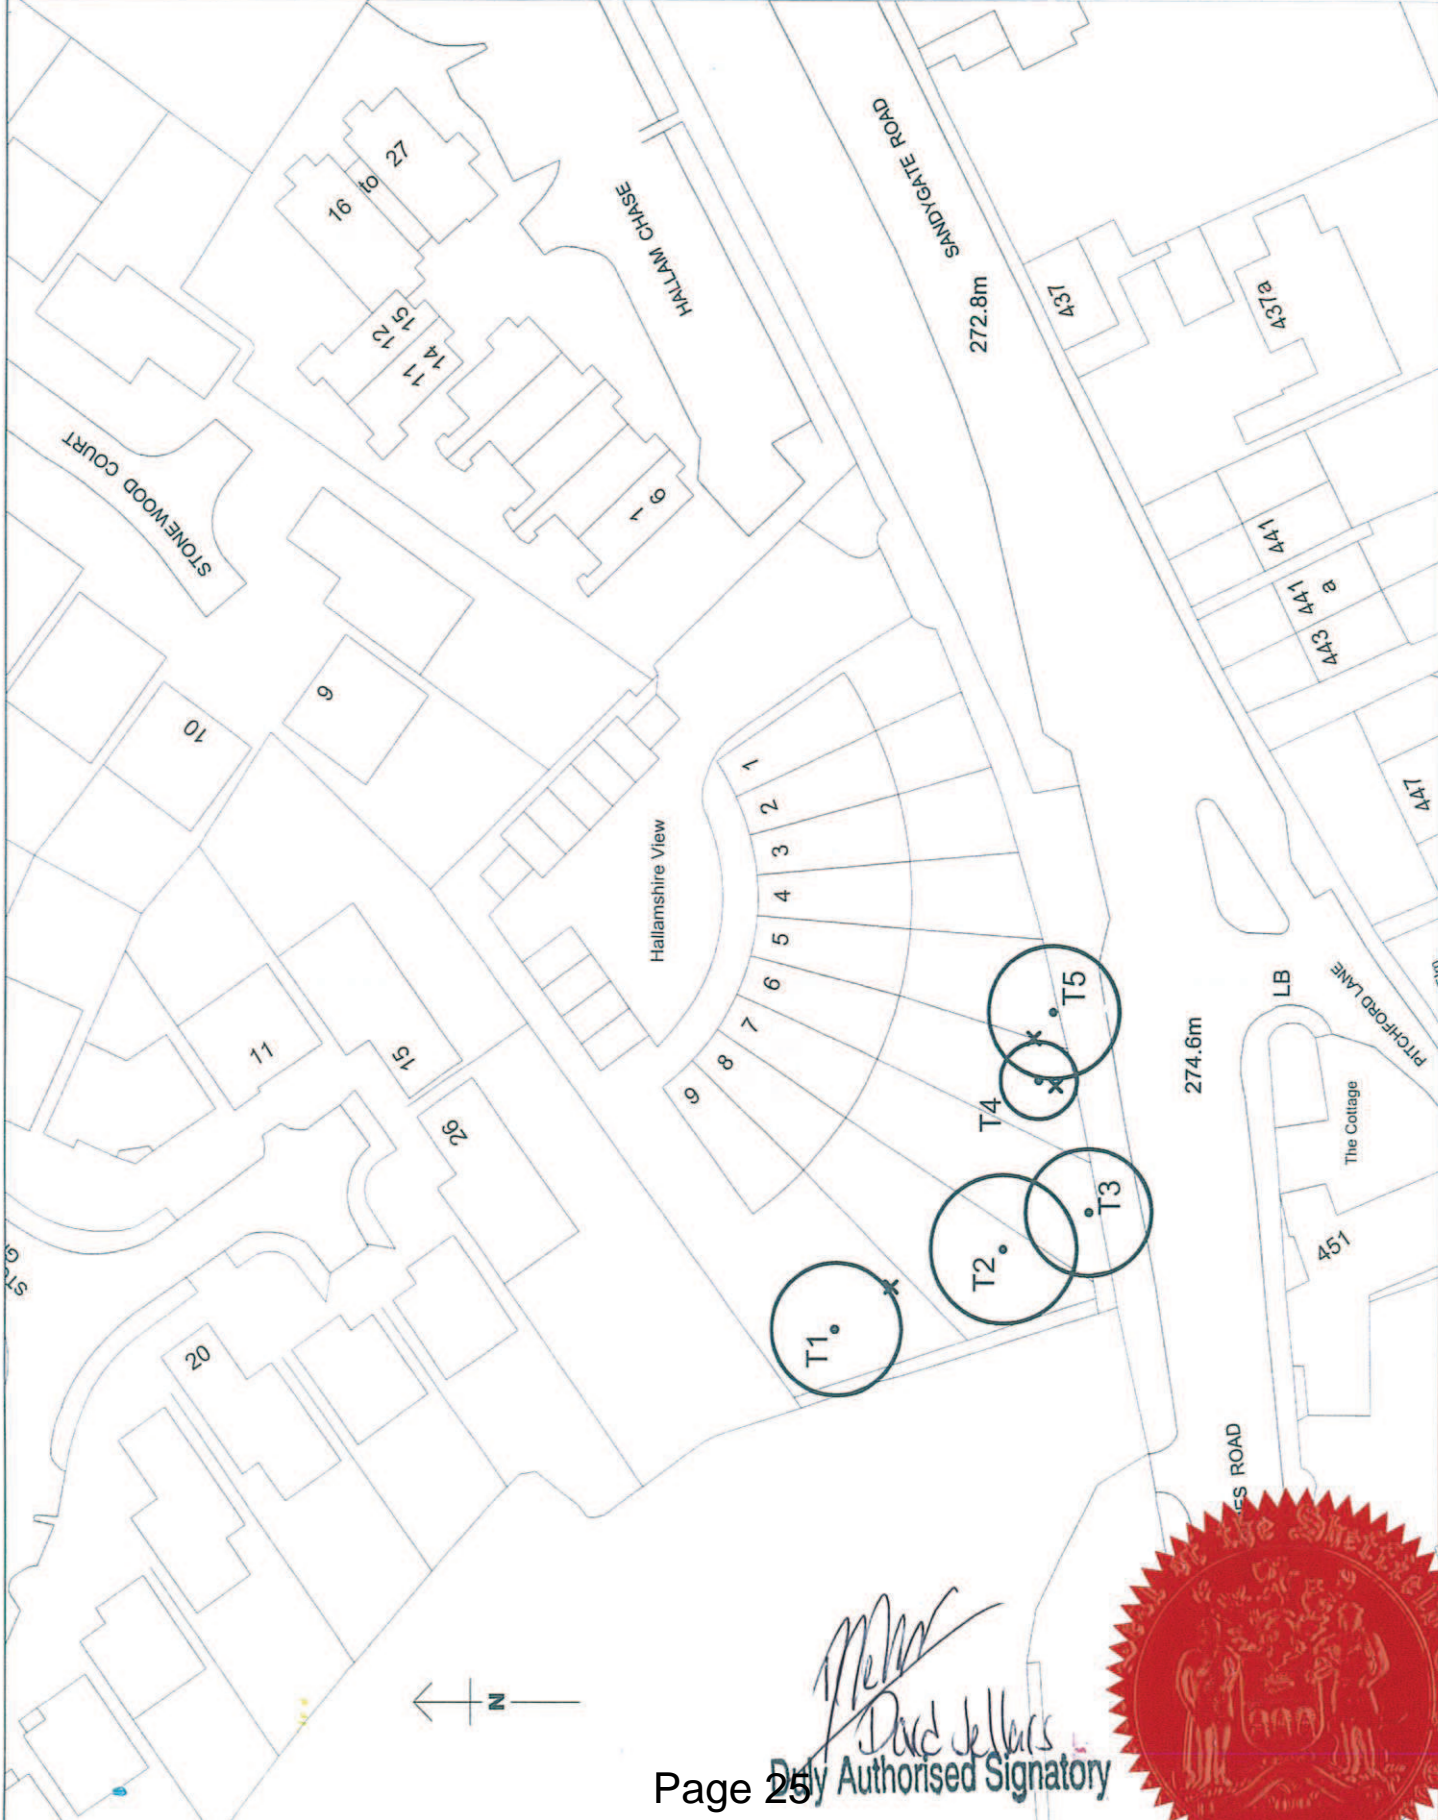

David Sellers
 Day Authorised Signatory



16/74812995

This page is intentionally left blank