


# APPENDIX A

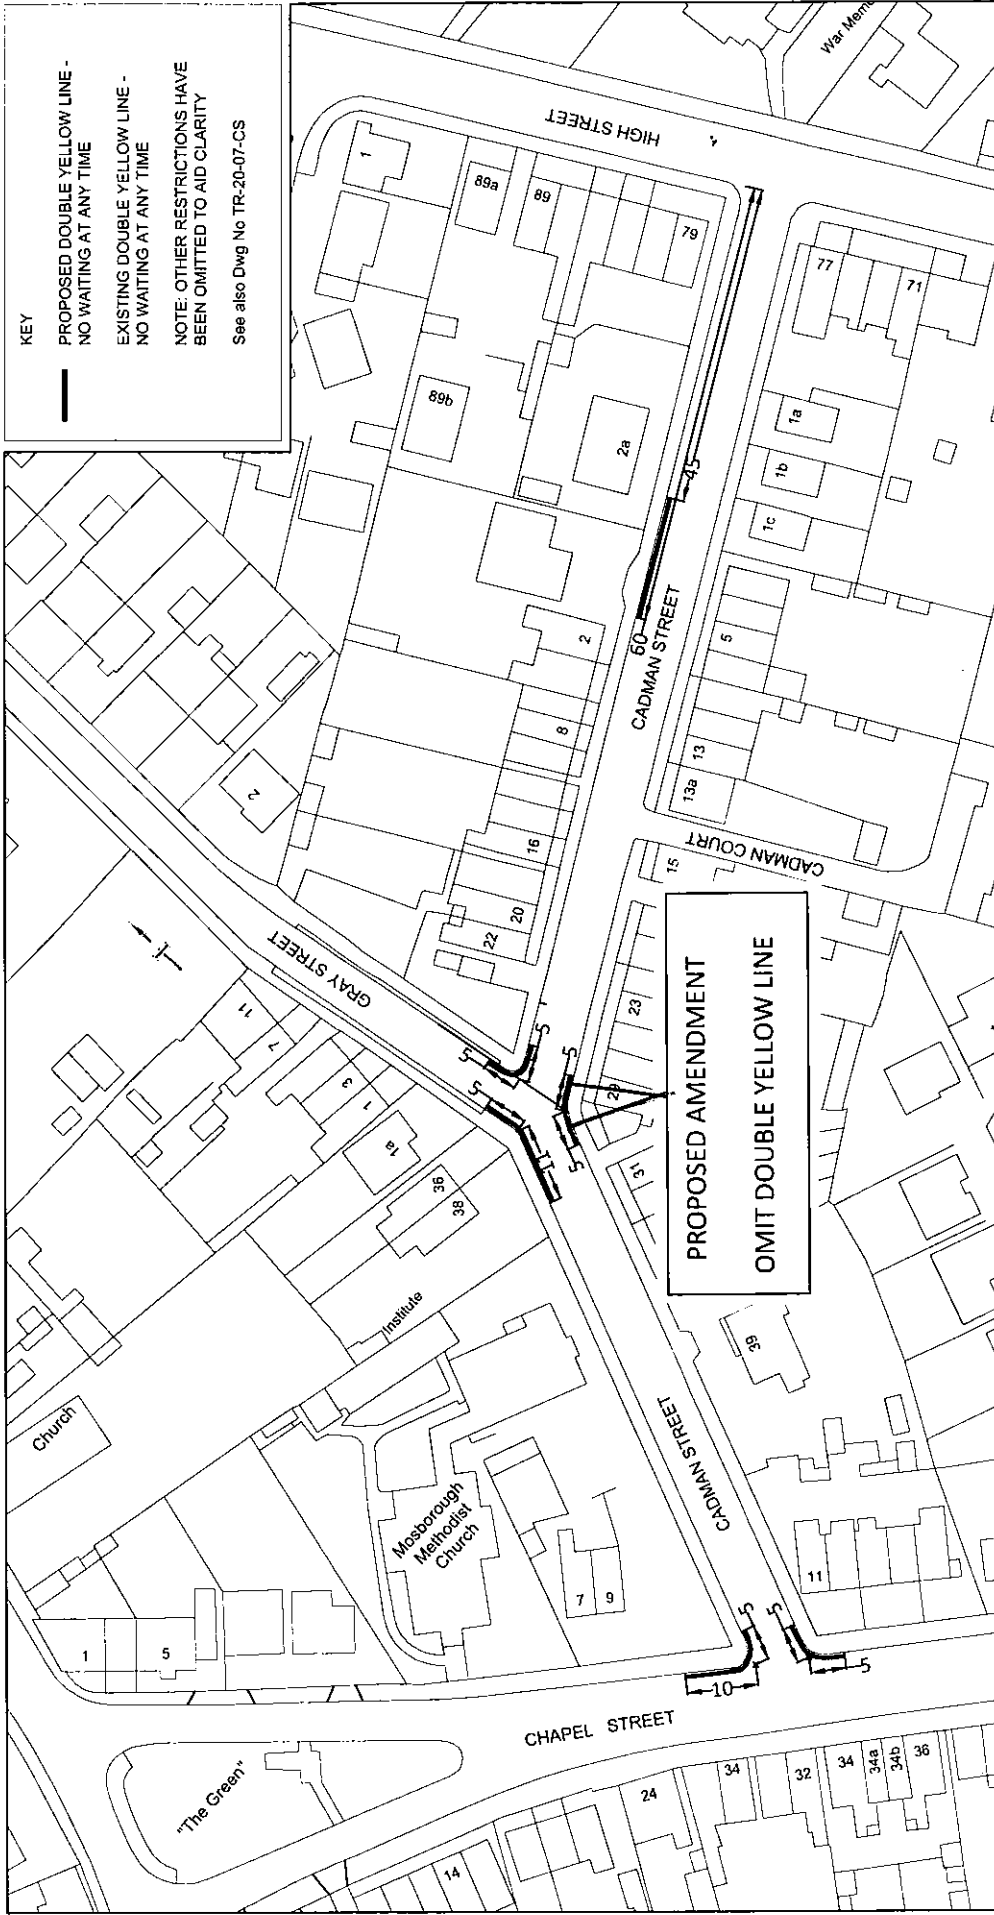

<b>TRANSPORT, TRAFFIC &amp; PARKING SERVICES DIVISION</b> <b>TRAFFIC REGULATIONS</b> 2-10 CARBROOK HALL ROAD SHEFFIELD S9 2DB E-mail: <a href="mailto:Traffic.Regs@Sheffield.gov.uk">Traffic.Regs@Sheffield.gov.uk</a> Regeneration and Development Services Director: David Caulfield, RTPI A Service Area of the Directorate Place Sheffield City Council	SHEFFIELD CITY COUNCIL  CADMAN STREET  SHEFFIELD CITY COUNCIL Traffic Regulations Drawing	Drawing No. <b>TR-20-07-CS2-V2</b>  Scale <b>1:1000</b>  Date December 2014	SHEFFIELD CITY COUNCIL TRAFFIC REGULATIONS		
				Do not scale from this drawing Any errors/omissions to be reported immediately If in doubt, ask Crown copyright. All rights reserved. 10018816. 2014	DRAWN CHO December 2014
				CHECKED BH Dec 2014	CAD FILE NAME: G:\DEVELOP\Traffic-Regs\Small Schemes 14-15\TR-20-07-CS2 CADMAN STREET