


APPENDIX A

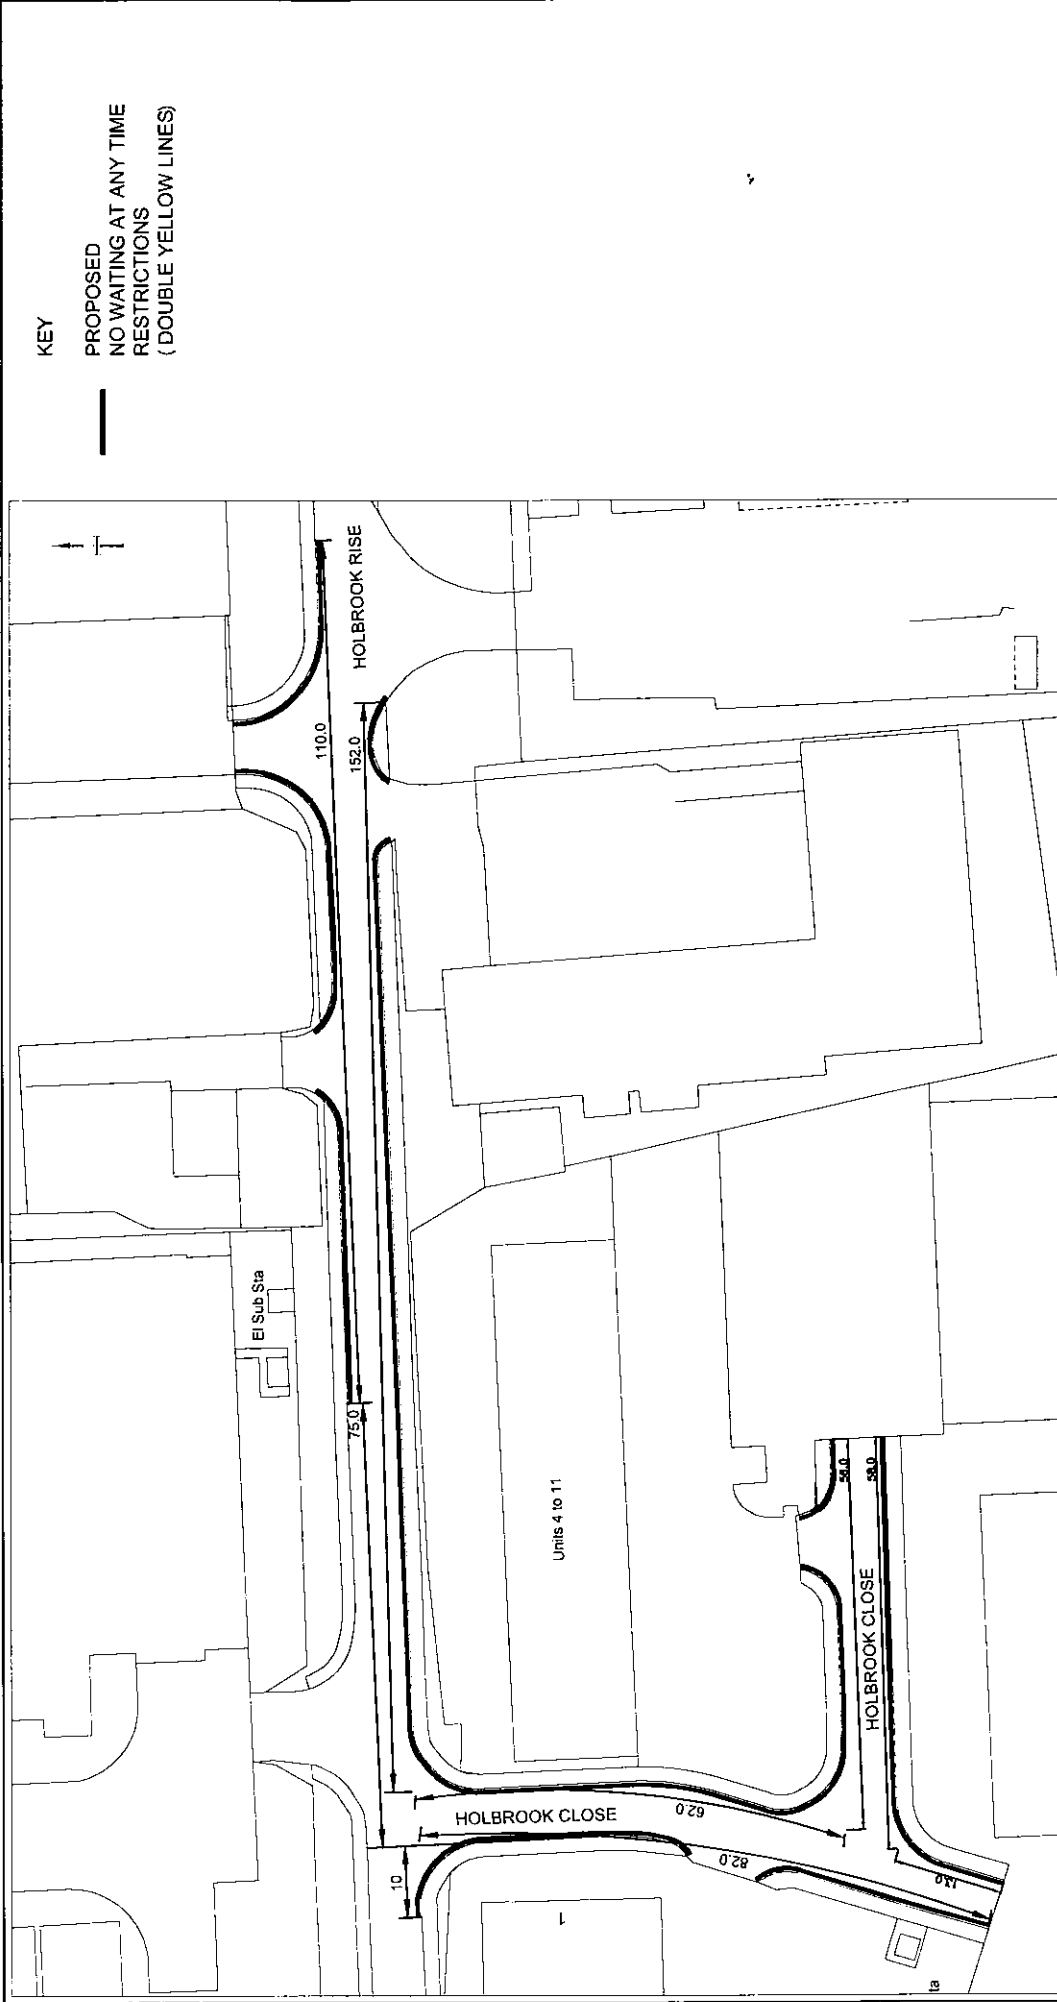

KEY

— PROPOSED NO WAITING AT ANY TIME RESTRICTIONS (DOUBLE YELLOW LINES)

<p>TRANSPORT, TRAFFIC & PARKING SERVICES DIVISION TRAFFIC REGULATIONS 2-10 CARBROOK HALL ROAD SHEFFIELD S9 2DB</p> <p>E-mail: Regs@Sheffield.gov.uk Regeneration and Development Services Director: David Caulfield, RTP</p> <p>A Service Area of the Directorate Place Sheffield City Council</p>	<p>Do not scale from this drawing</p> <ul style="list-style-type: none"> Any errors/omissions to be reported immediately If in doubt, ask © Crown copyright. All rights reserved. 10018816, 2014 	<p>SHEFFIELD CITY COUNCIL</p>		<p>Drawing No. TR-20-07-HC</p>	<p>Sheffield City Council </p>
		<p>Client</p>	<p>Scheme</p>		
<p>DRAWN CHO December 2014</p>		<p>Drawing Title HOLBROOK CLOSE & HOLBROOK RISE</p>		<p>0 10 20 30 Millimetres Date December 2014</p>	<p>TRAFFIC REGULATIONS</p>
<p>CHECKED BH December 2014</p>		<p>PROPOSED WAITING RESTRICTIONS Traffic Regulations Drawing</p>		<p>CAD FILE NAME: G:\DE\ADS\Traffic Regs\Small Schemes 14-15\TR01-TR-20-07-HC HOLBROOK CLOSE</p>	