


APPENDIX A

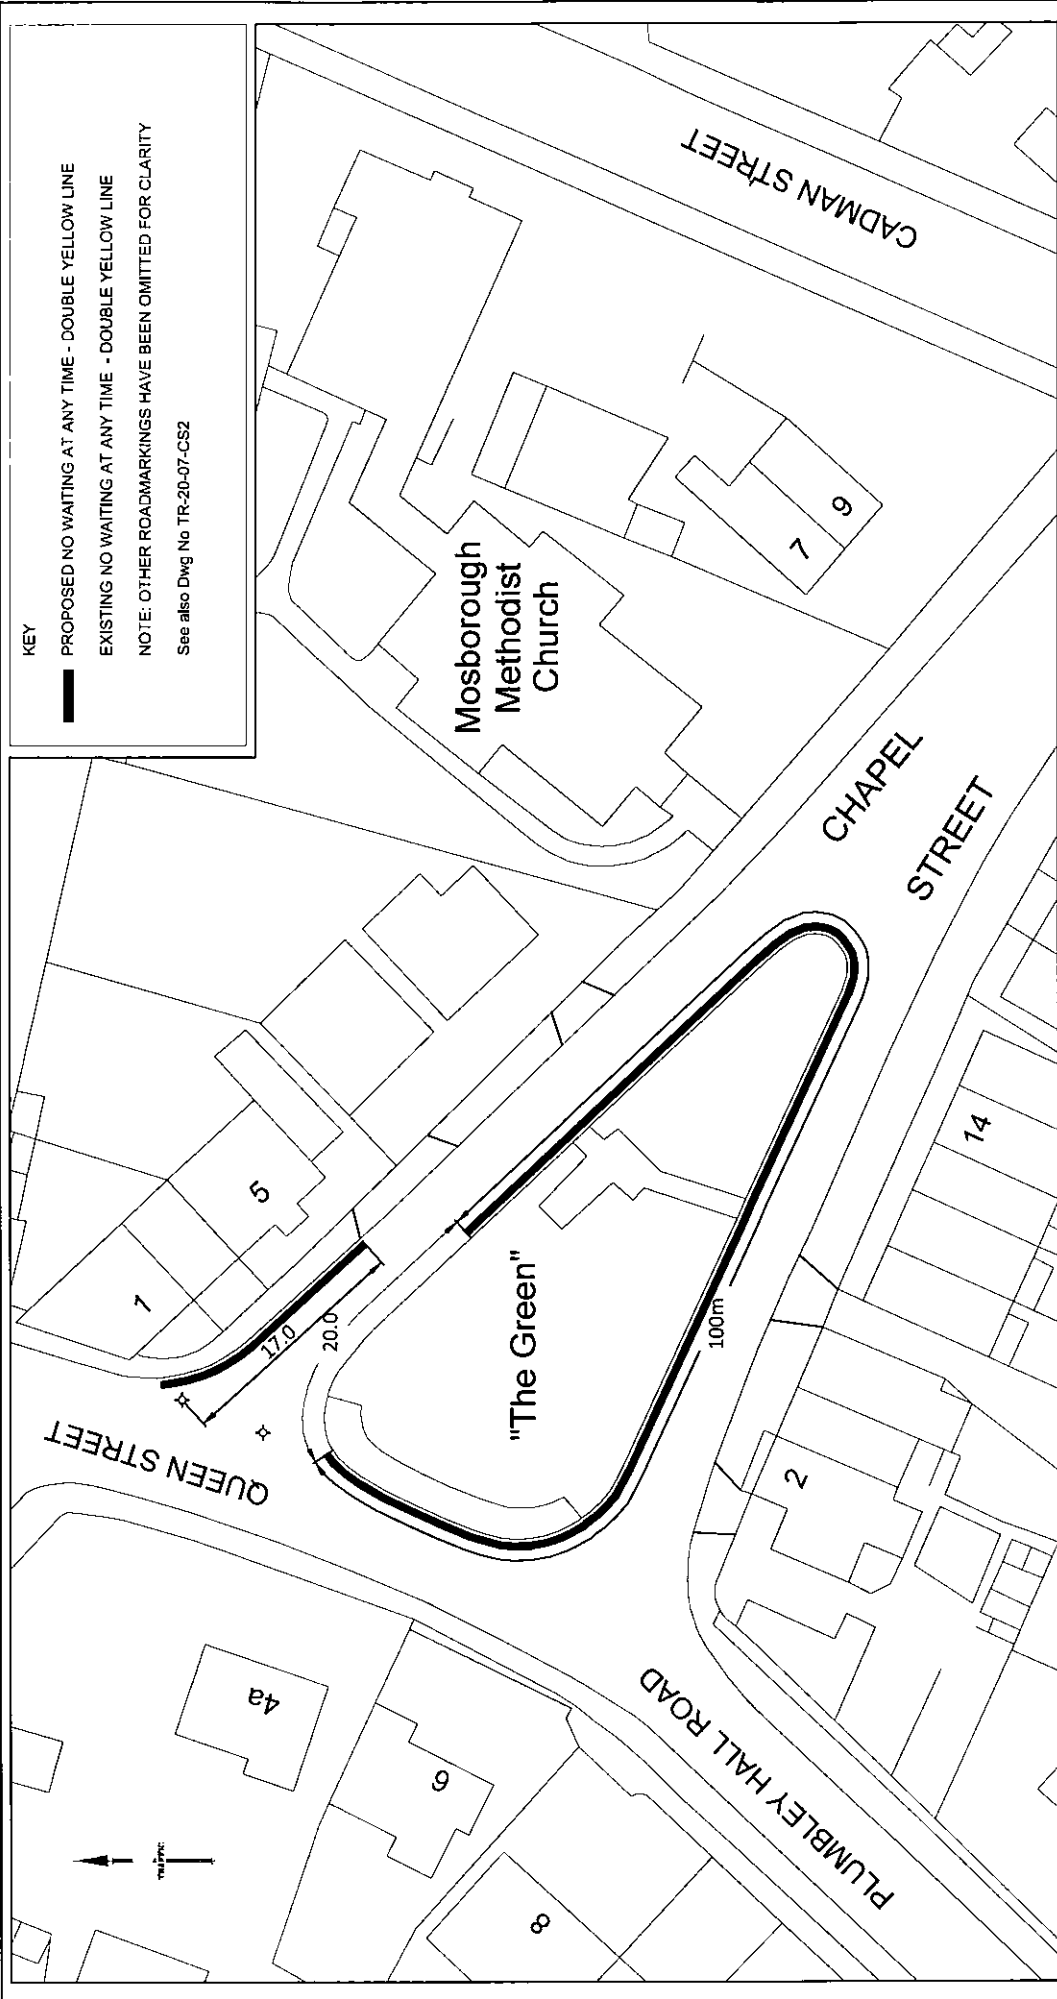

KEY

— PROPOSED NO WAITING AT ANY TIME - DOUBLE YELLOW LINE

— EXISTING NO WAITING AT ANY TIME - DOUBLE YELLOW LINE

NOTE: OTHER ROADMARKINGS HAVE BEEN OMITTED FOR CLARITY

See also Dwg No TR-20-07-CS2

<p>TRANSPORT, TRAFFIC & PARKING SERVICES DIVISION</p> <p>TRAFFIC REGULATIONS</p> <p>2-10 CARBROOK HALL ROAD SHEFFIELD S9 2DB</p> <p>E-mail: Traffic.Regs@Sheffield.gov.uk Regeneration and Development Services Director: David Caulfield, RTPL</p> <p>A Service Area of the Directorate Place Sheffield City Council</p> <p>CAD FILE NAME: G:\DEL\DS\Traffic\Regs\Small_Schemes\14-15\TR-20-07-CS Chapel Street</p>	<p>Client</p> <p>SHEFFIELD CITY COUNCIL</p>	<p>Drawing No.</p> <p>TR-20-07-CS</p>	<p>Sheffield City Council</p>	
	<p>Scheme</p> <p>CHAPEL STREET j/w Queen Street</p>	<p>Scale</p> <p>1:500</p>	<p>Millimetres</p> <p>0 30</p>	<p>TRAFFIC REGULATIONS</p>
	<p>Drawing Title</p> <p>SHEFFIELD CITY COUNCIL Traffic Regulations Drawing</p>	<p>DRAWN</p> <p>CHO Dec 2014</p>	<p>CHECKED</p> <p>BH Dec 2014</p>	<p>Date</p> <p>December 2014</p>

• Do not scale from this drawing
 • Any errors/omissions to be reported immediately
 • If in doubt, ask
 • © Crown copyright. All rights reserved. 10018816, 2014