


# APPENDIX A

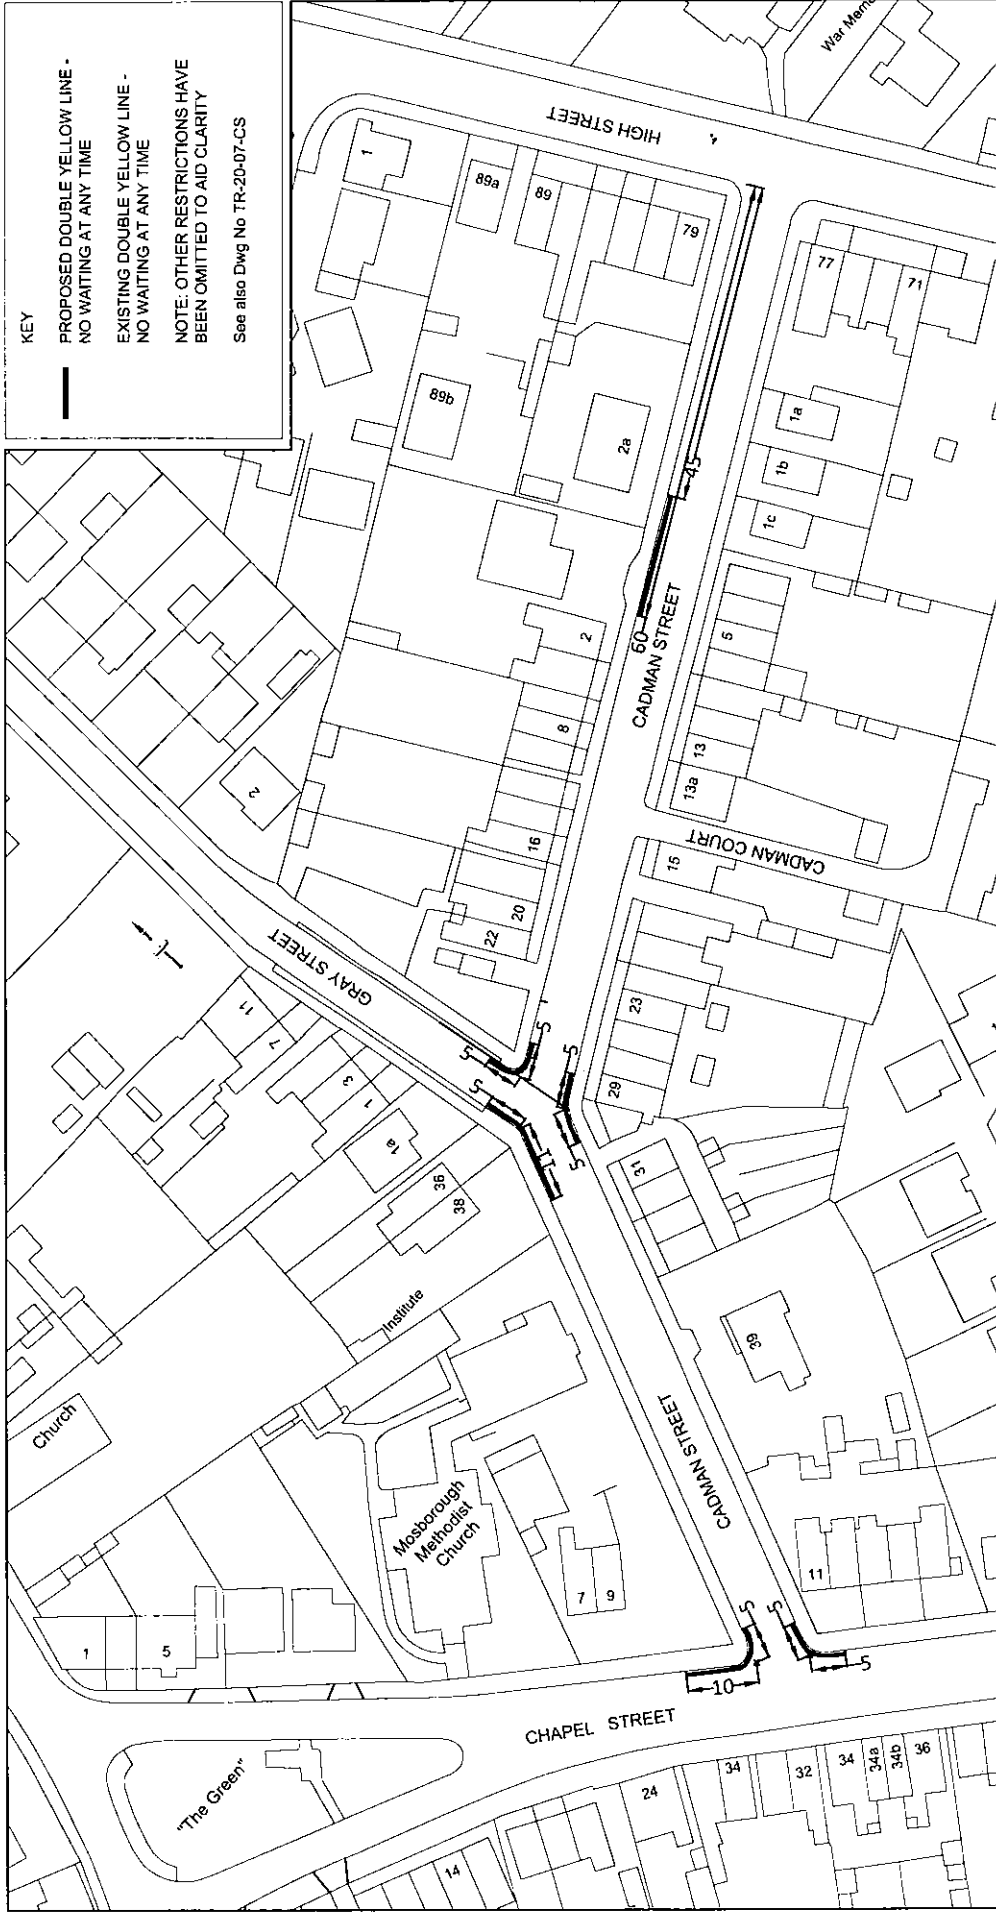

<b>TRANSPORT, TRAFFIC &amp; PARKING SERVICES DIVISION</b> <b>TRAFFIC REGULATIONS</b> 2-10 CABROOK HALL ROAD SHEFFIELD S9 2DB E-mail: Traffic.Reg@Sheffield.gov.uk Regeneration and Development Services Director: David Caulfield, RTPI A Service Area of the Directorate Place Sheffield City Council	Do not scale from this drawing Any errors/omissions to be reported immediately If in doubt, ask Crown copyright. All rights reserved. 10018816, 2014	SHEFFIELD CITY COUNCIL CADMAN STREET		SHEFFIELD CITY COUNCIL Traffic Regulations Drawing	Sheffield City Council 	
		Client Scheme Drawing Title	Drawing No. TR-20-07-CS2			Scale 1:1000
CAD FILE NAME: G:\DF\LD\Traffic\Regs\Small Schemes\14-15\TR-20-07-CS2 CADMAN STREET I		DRAWN CHO December 2014	CHECKED BH Dec 2014			