



Appendix A Existing

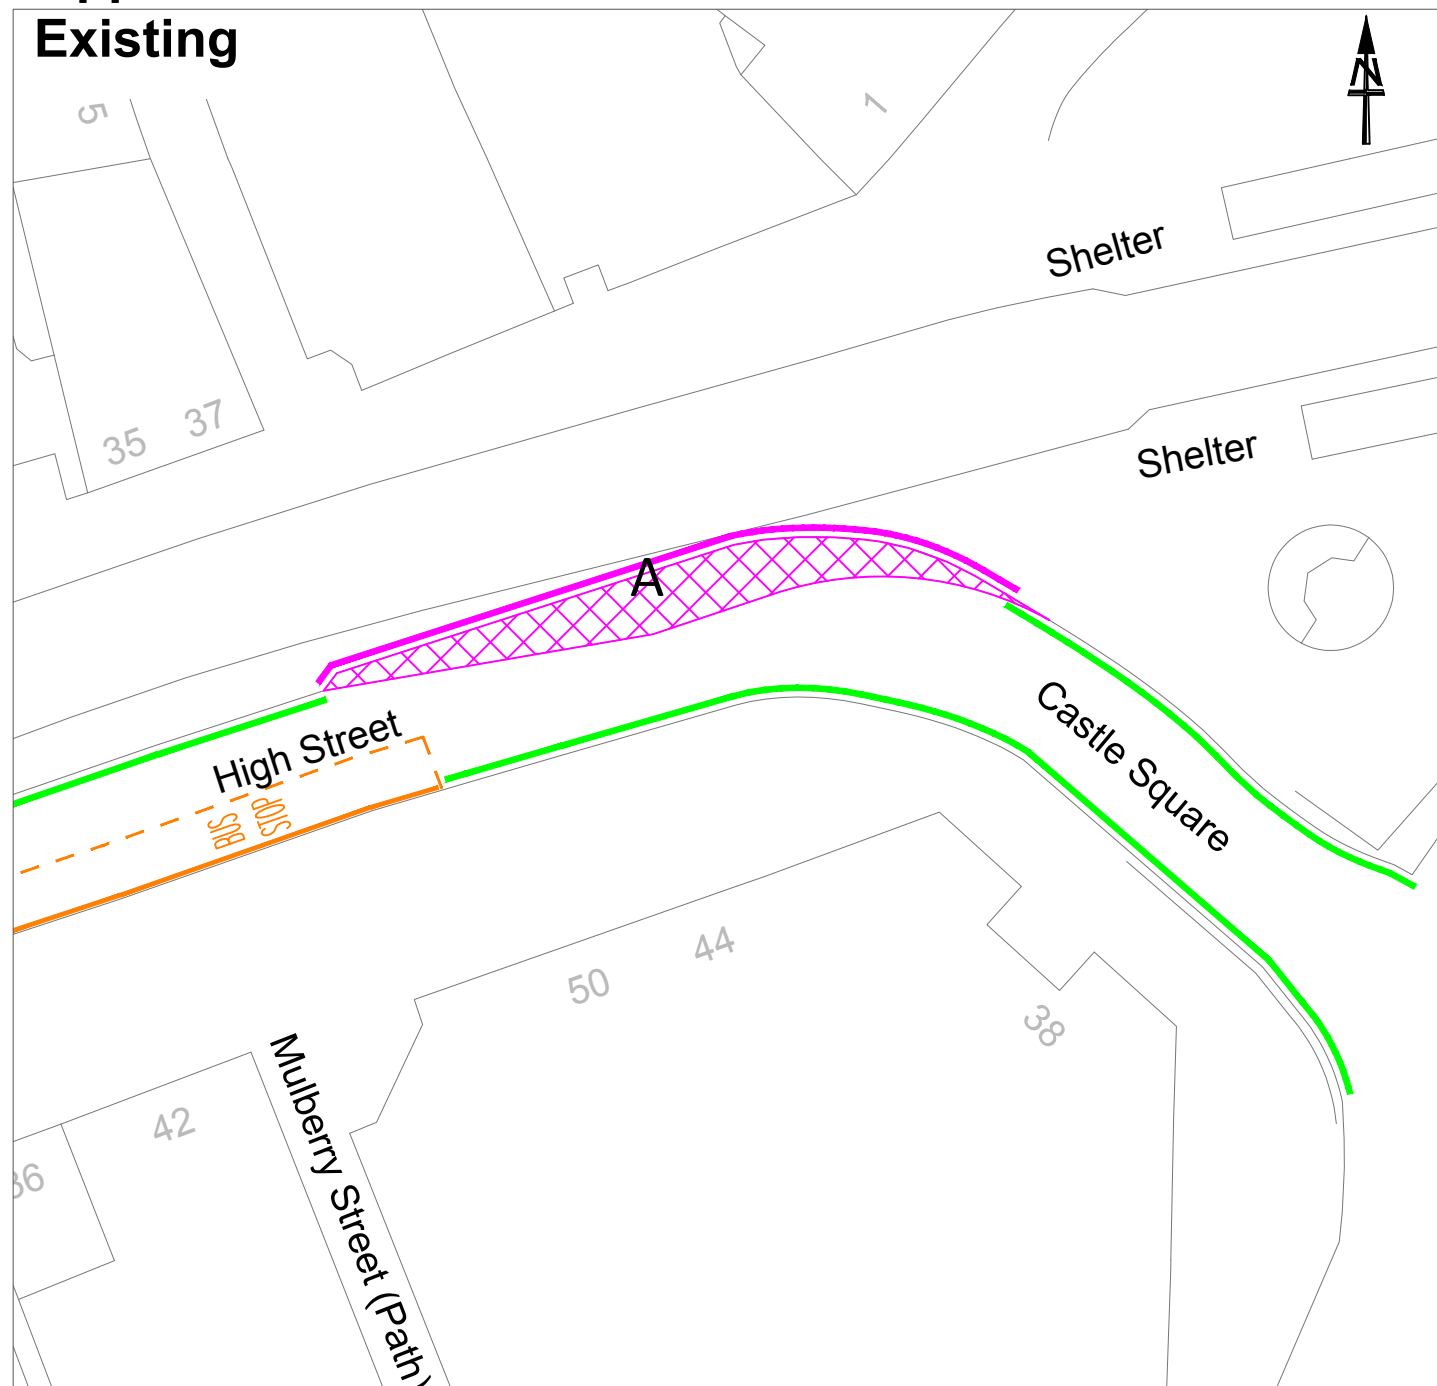


High Street Bus provision: Proposed changes to loading bay

It is proposed to:

- Shorten the loading bay (A)
 - Extend the loading restrictions (B)
- All other restrictions to remain.

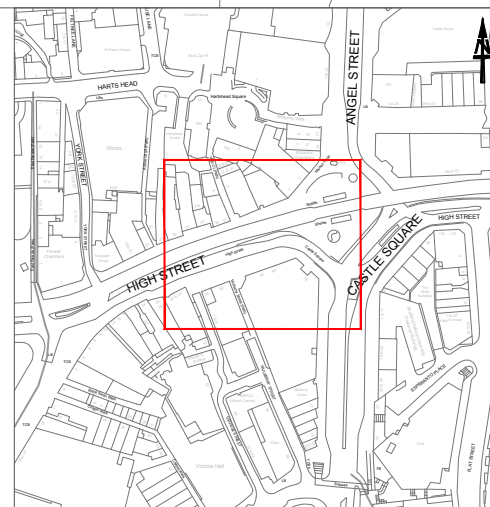

Proposed

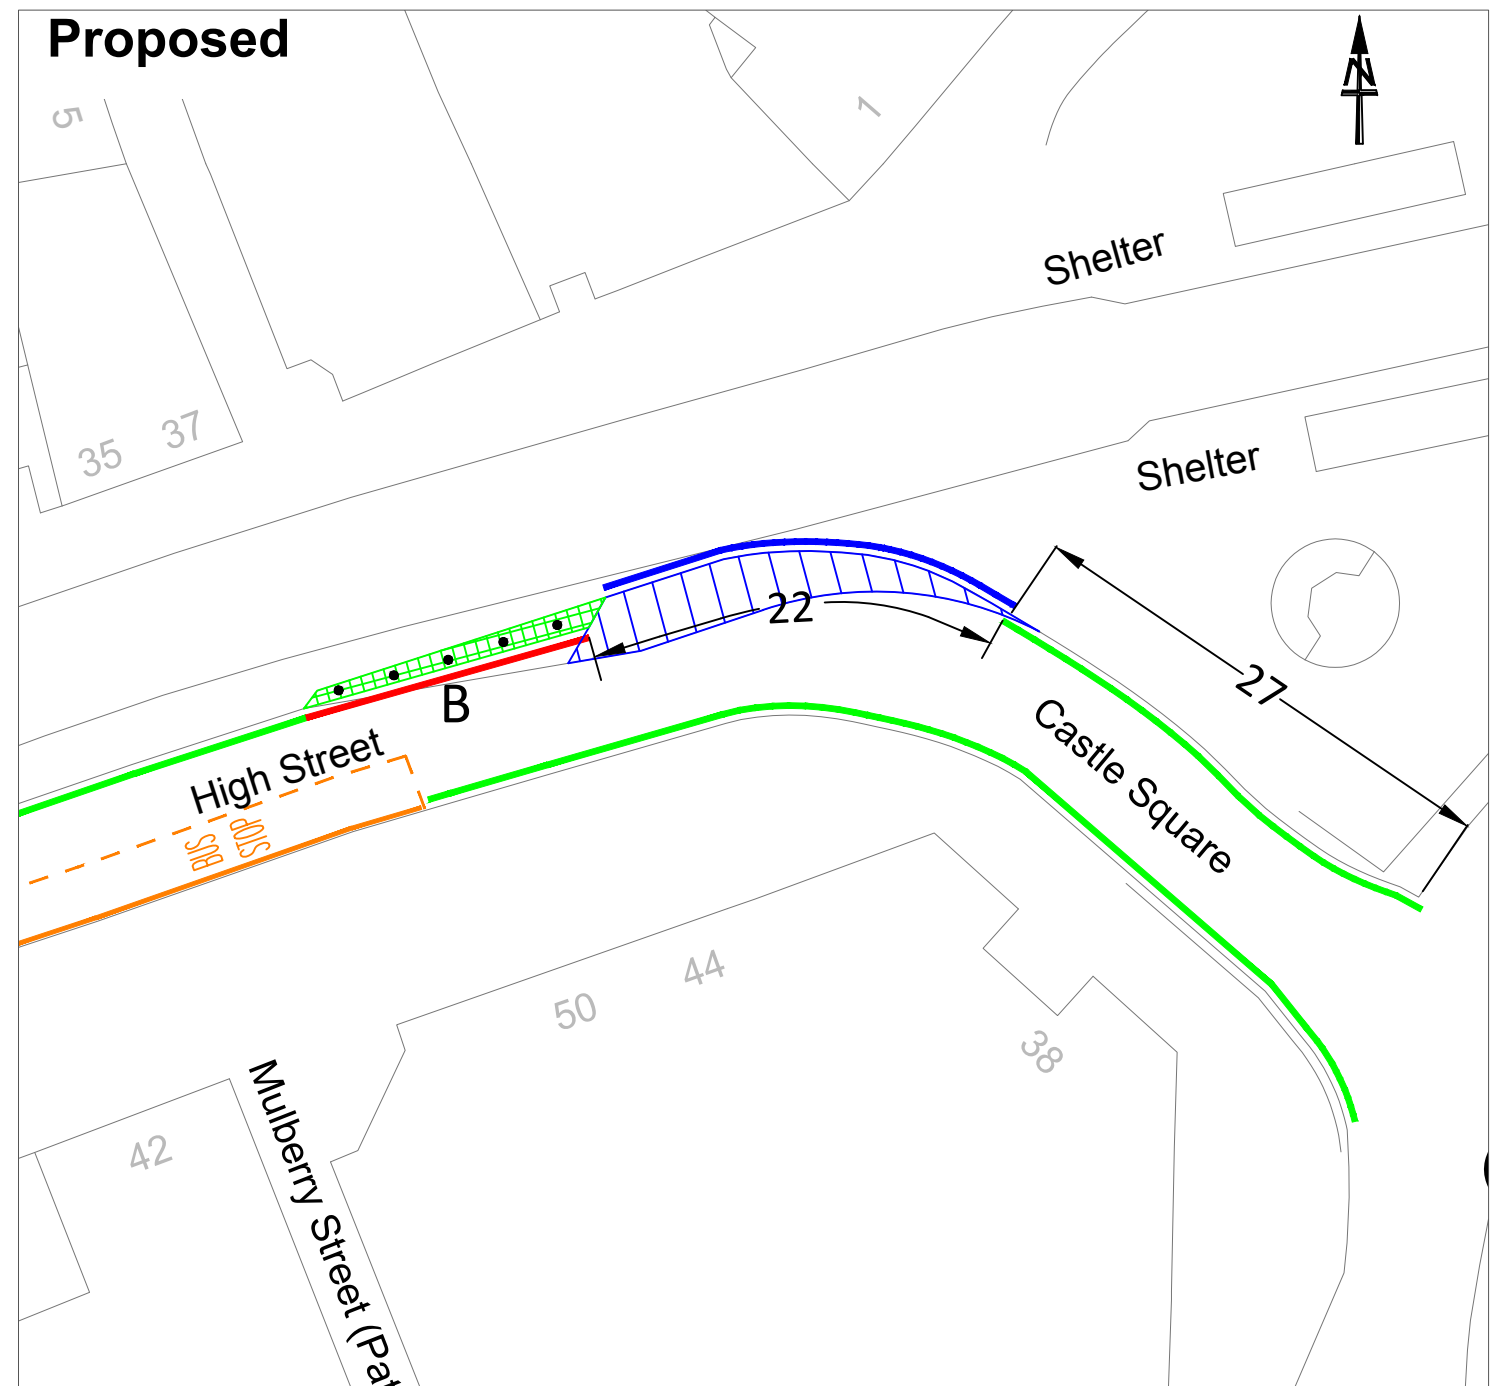

Key

Existing:

No Waiting/Loading
At Any Time

Loading Bay




Proposed:

No Waiting/Loading
At Any Time

Loading Bay

Footway

Bollards

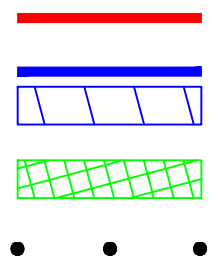

Not to scale
Drawing number: SD/2054/HST/P01