


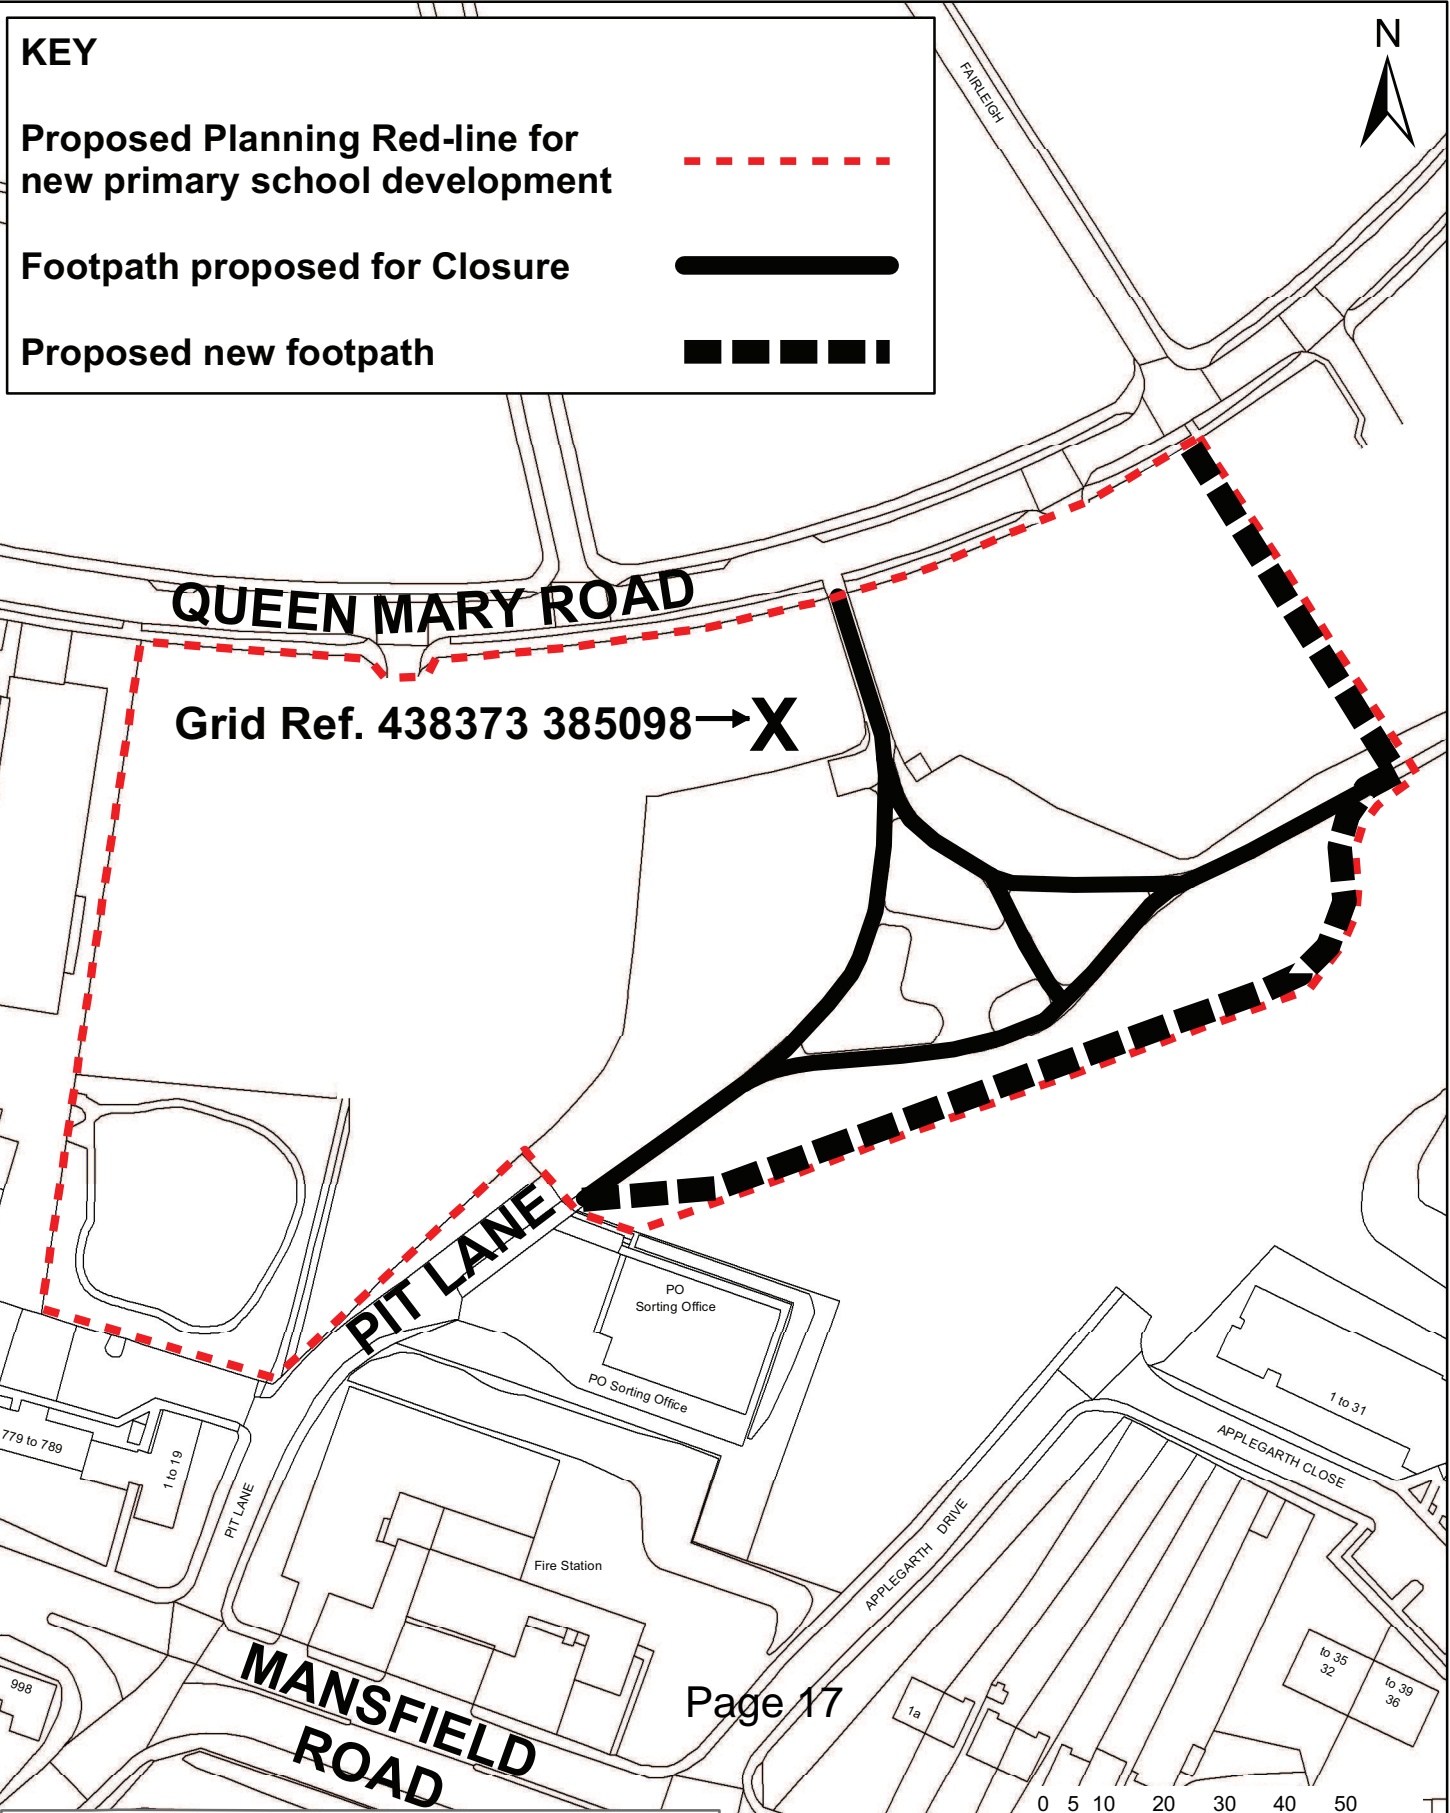

Town & Country Planning Act 1990 Section 257
Proposed diversion of footpaths at
Queen Mary Road, Manor,
to facilitate development of
new primary school. Scale: 1:1,250



This page is intentionally left blank