


APPENDIX A SHARROW VALE REVIEW - CURRENT SCHEME BOUNDARY JUNE 2010

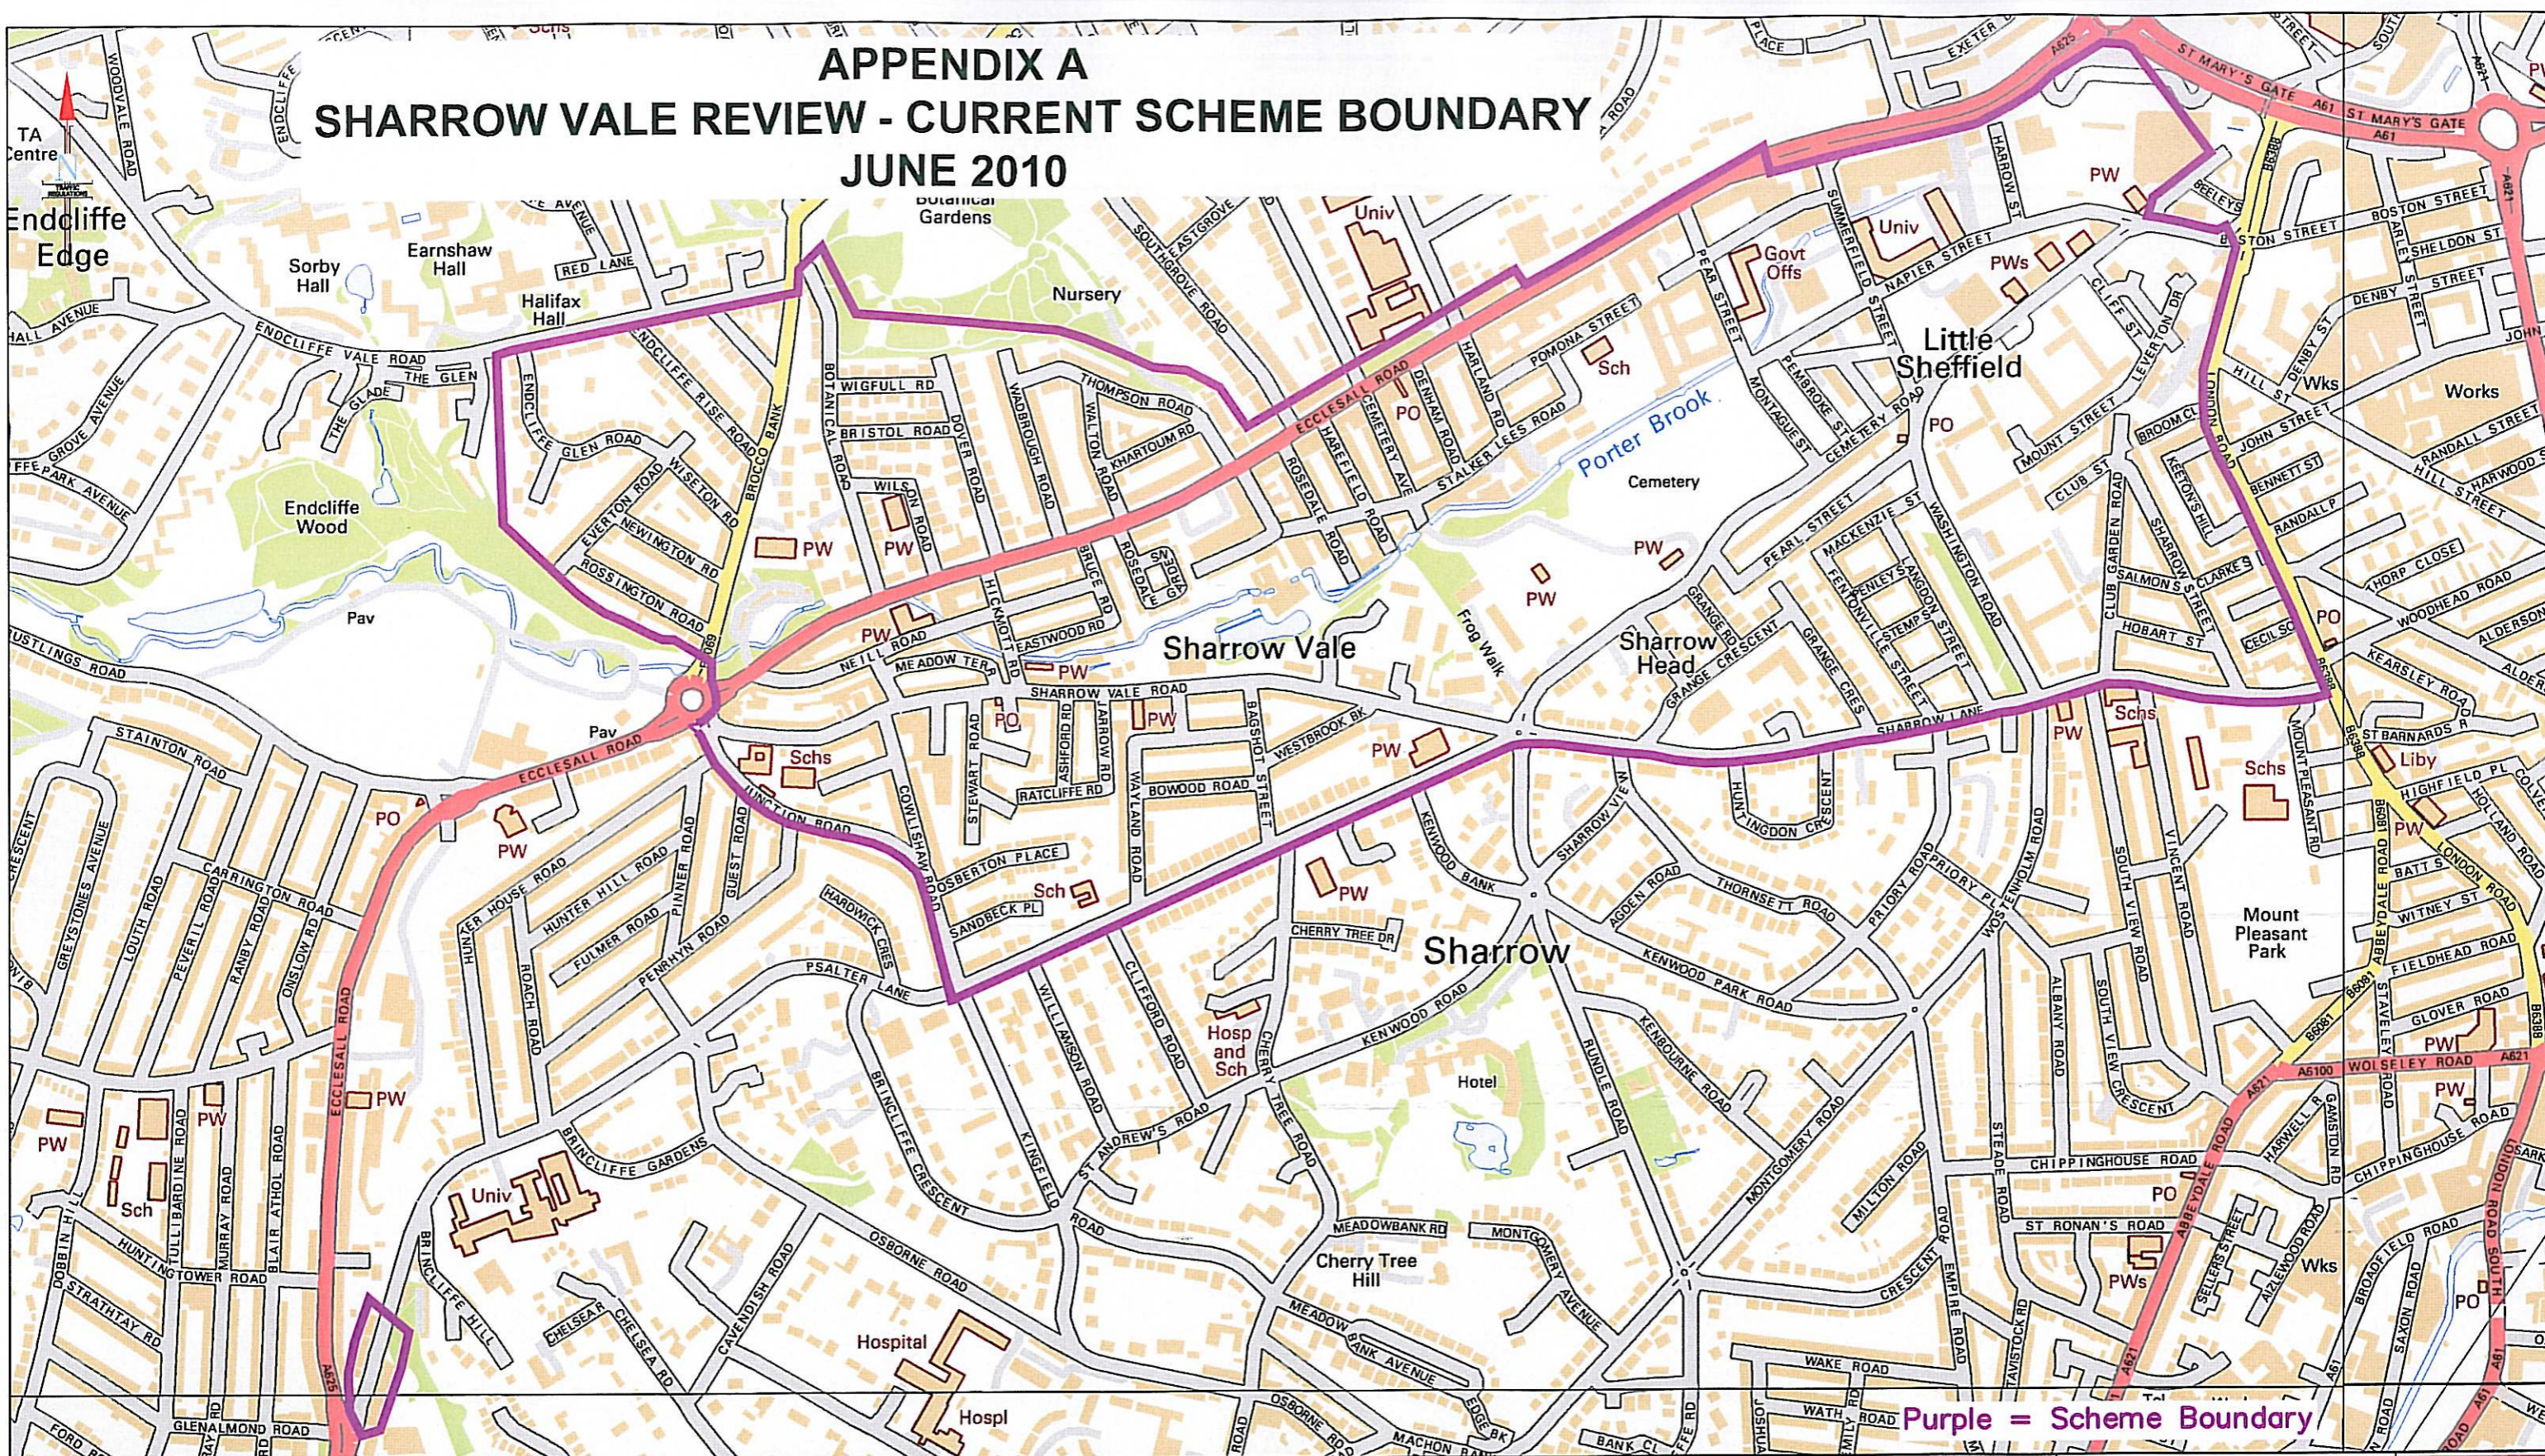

Purple = Scheme Boundary

**DEVELOPMENT SERVICES
TRANSPORT & HIGHWAYS DIVISION
TRAFFIC SECTION**
2-10 CARBROOK HALL ROAD
SHEFFIELD S9 2DB
E-mail Traffic.Regis@Sheffield.gov.uk
Director: L Sturch M.R.T.P.I.
Development Services

- Do not scale from this drawing
- Any errors/omissions to be reported immediately
- If in doubt, ask
- This drawing is based upon Ordnance Survey material with the permission of Ordnance Survey on behalf of the Controller of Her Majesty's Stationery Office. © Crown Copyright. Unauthorised reproduction infringes Crown copyright and may lead to prosecution or civil proceedings. 100018816. 2010

DRAWN **LE**
June 2010
CHECKED

Client **SHEFFIELD CITY COUNCIL**
Scheme **Sharrow Vale Permit Parking Scheme Review**
Drawing Title **Appendix A
Current Scheme Boundary**

Drawing No. **TR-BG259**
Scale **NTS**
A3
Date **June 2010**

Sheffield City Council
Development Environment & Leisure
DEVELOPMENT SERVICES