


APPENDIX C

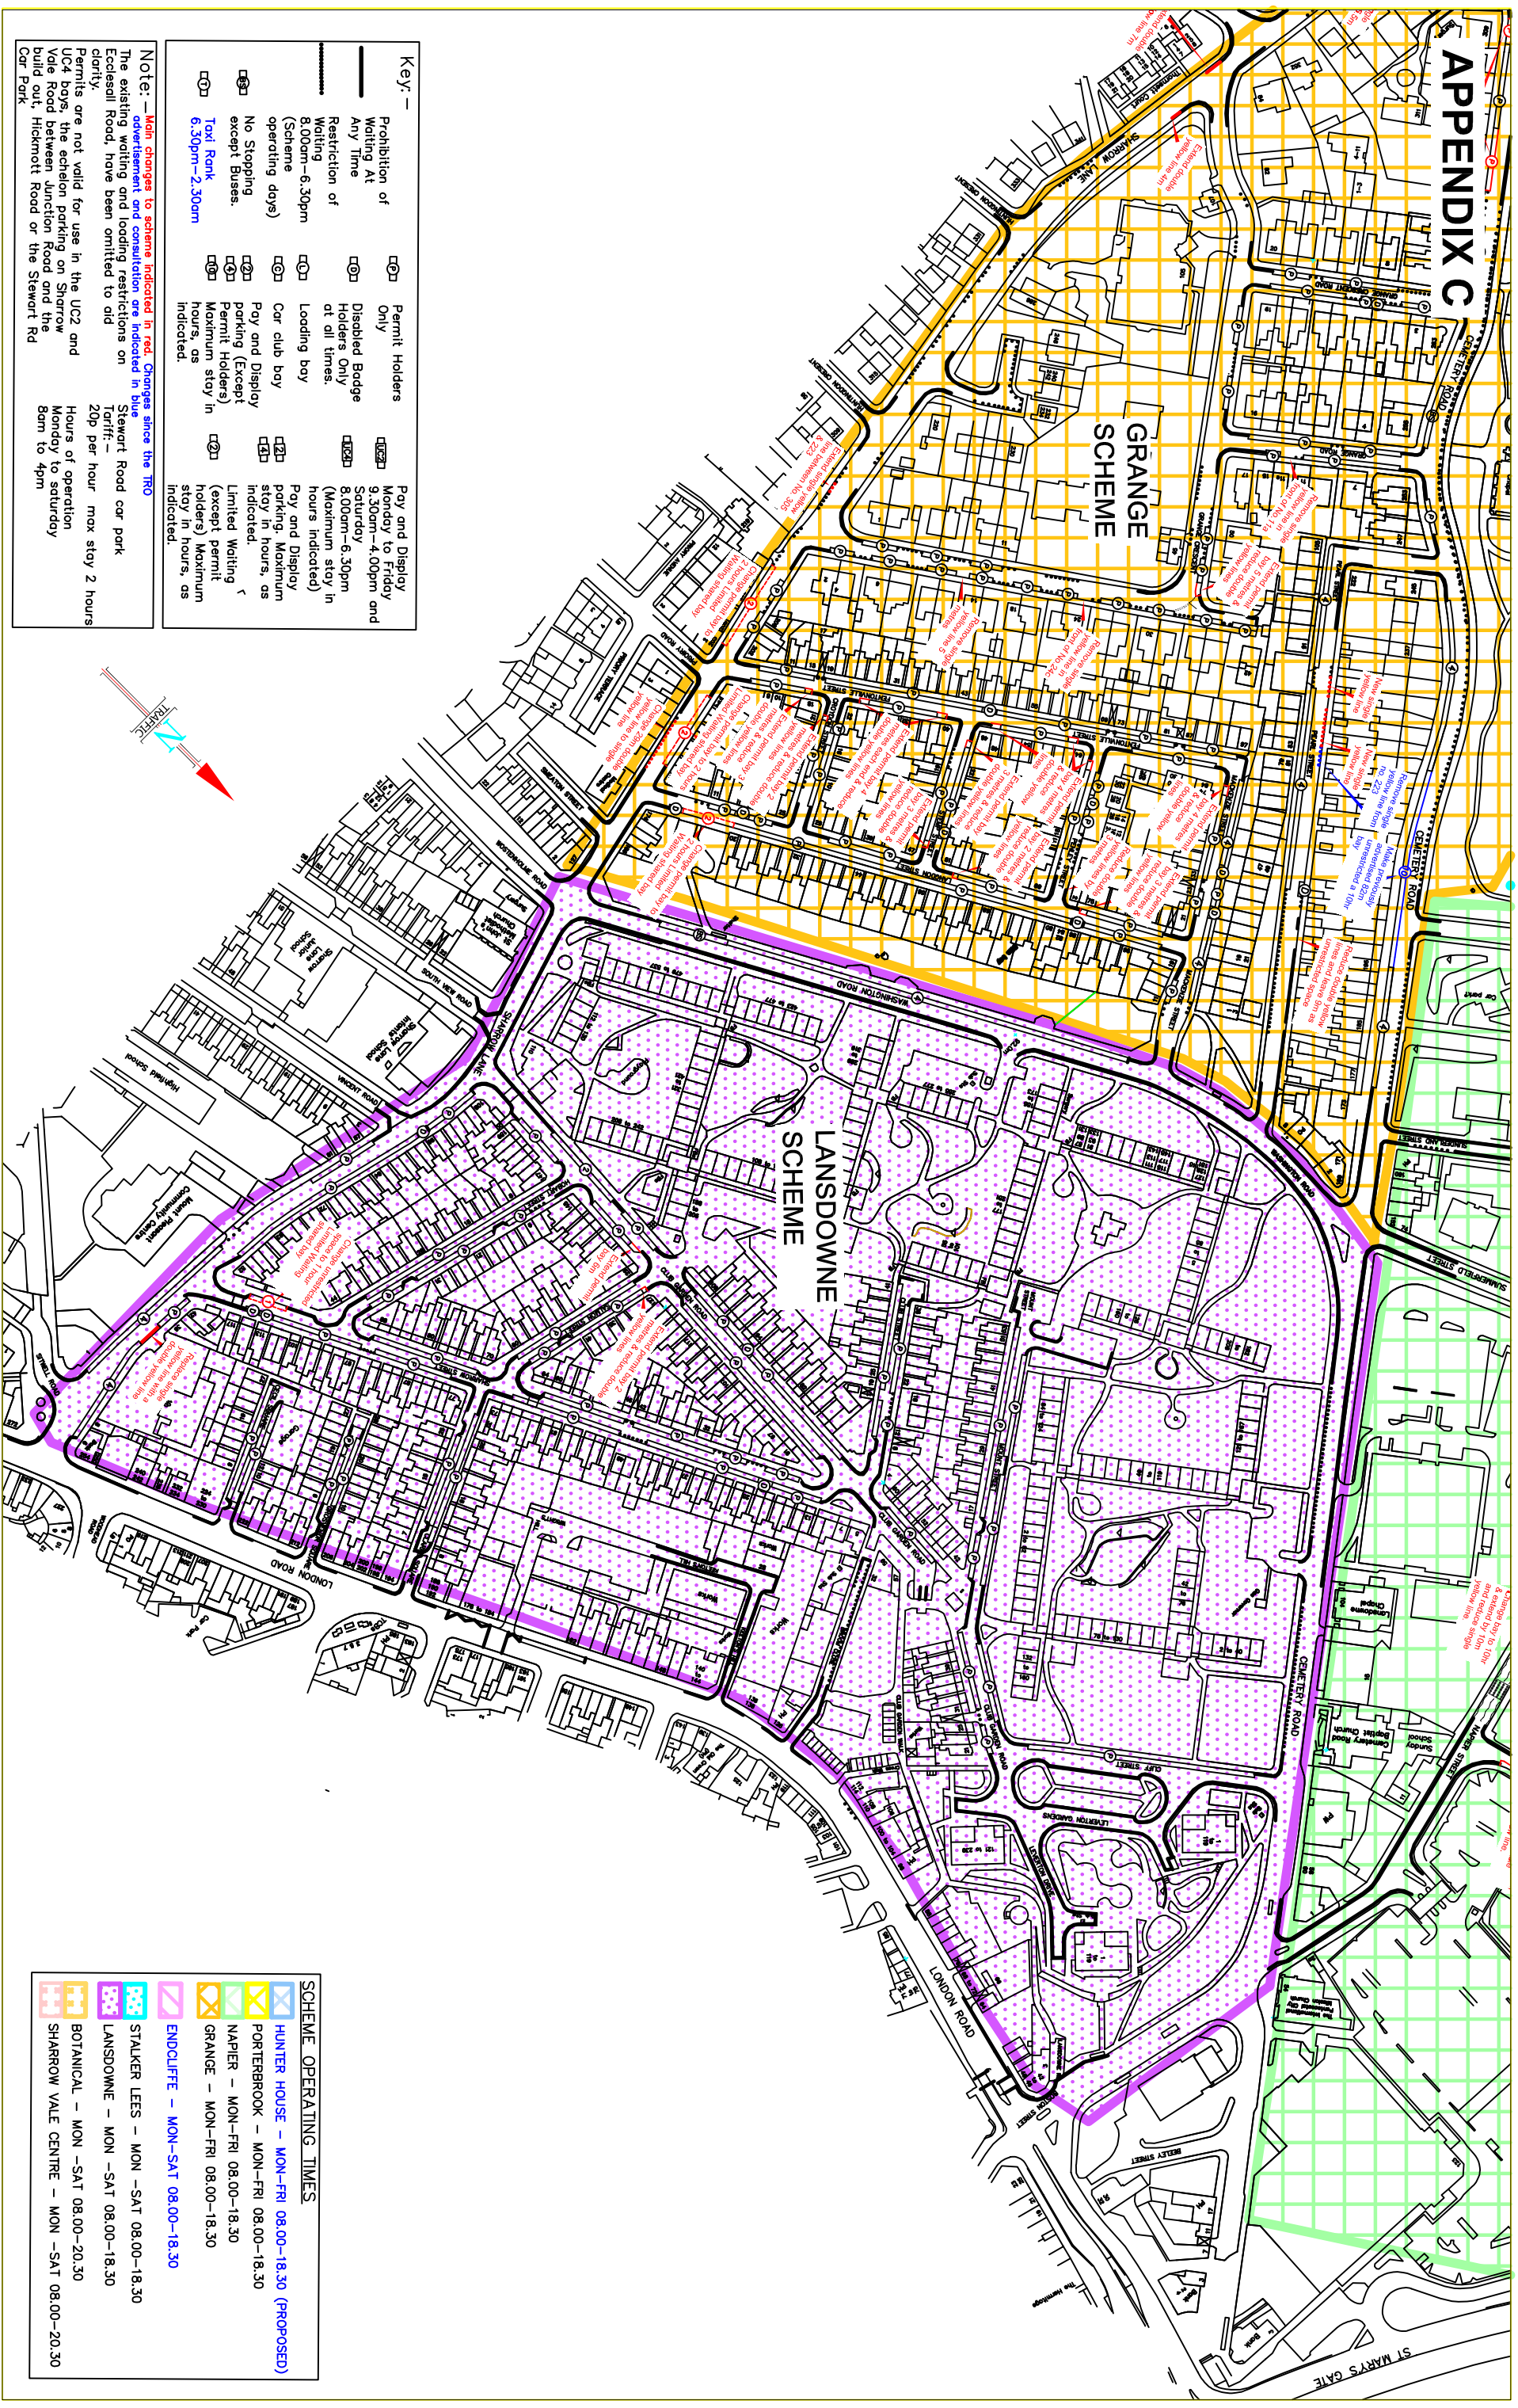


Key

Prohibition of Waiting At Any Time	Permit Holders Only	Pay and Display Monday to Friday 9.30am-4.00pm and Saturday 8.00am-6.30pm (Maximum stay in hours indicated)
Restriction of Waiting 8.00am-6.30pm (Scheme operating days)	Disabled Badge Holders Only at all times.	Pay and Display parking, Maximum stay in hours, as indicated.
No Stopping except Buses.	Loading boy	Limited Waiting (except permit holders) Maximum stay in hours, as indicated.
Taxi Rank 6.30pm-2.30am	Car club boy	
	Pay and Display parking (Except Permit Holders) Maximum stay in hours, as indicated.	

Note: - Main changes to scheme indicated in red. Changes since the TR0 advertisement and consultation are indicated in blue. The existing waiting and loading restrictions on Ecclesall Road, have been omitted to aid clarity.

Permits are not valid for use in the UC2 and UC4 bays, the ecision parking on Sharrow Vale Road between Junction Road and the build out, Hickmott Road or the Stewart Rd Car Park.

Stewart Road car park
 Tariff: -
 20p per hour max stay 2 hours
 Hours of operation
 Monday to Saturday
 8am to 4pm

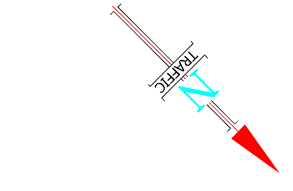

SCHEME OPERATING TIMES

HUNTER HOUSE - MON-FRI 08.00-18.30 (PROPOSED)
PORTERBROOK - MON-FRI 08.00-18.30
NAPIER - MON-FRI 08.00-18.30
GRANGE - MON-FRI 08.00-18.30
ENDCLIFFE - MON-SAT 08.00-18.30
STALKER LEES - MON -SAT 08.00-18.30
LANDSDOWNE - MON -SAT 08.00-18.30
BOTANICAL - MON -SAT 08.00-20.30
SHARROW VALE CENTRE - MON -SAT 08.00-20.30

DEVELOPMENT SERVICES
TRANSPORT & HIGHWAYS DIVISION
TRAFFIC SECTION
 1, STERFIELD ROAD
 SHEFFIELD S7 2SR
 Email: traffic@sheffield.gov.uk
 Development Services

A Service Area of the Directorate of Place
 Sheffield City Council

Do not scale from this drawing
 Any errors/omissions to be reported immediately
 If in doubt, ask
 This drawing is based upon Ordnance Survey material with the permission of the Ordnance Survey on behalf of the Controller of Her Majesty's Stationery Office. Crown copyright and may be reproduced in any form, in whole or in part, without the prior written permission of the Controller of Her Majesty's Stationery Office, 100, Brook Street, London, W1D 7BS, 2010

DATE: JUNE 2010
 LE
 CHECKED

ON STREET PAY & DISPLAY TARIFF

Up to 1 hour - 20p
Up to 2 hours - 40p
Up to 3 hours - 60p
Up to 4 hours - 80p
Up to 10 hours - £2.00

Rev	Date	Comment	Sign

Client: SHEFFIELD CITY COUNCIL

Scheme: Sharrow Vale Permit Parking Scheme Review

Drawing Title: Lansdowne Scheme

4 of 8

Drawing No: TR-BG259-R2

Scale: 1 / 1250

DATE: Aug 09

Sheffield City Council
 Development & Leisure
 SERVICES