


APPENDIX D SHARROW VALE REVIEW - PROPOSED ZONE BOUNDARIES JUNE 2010

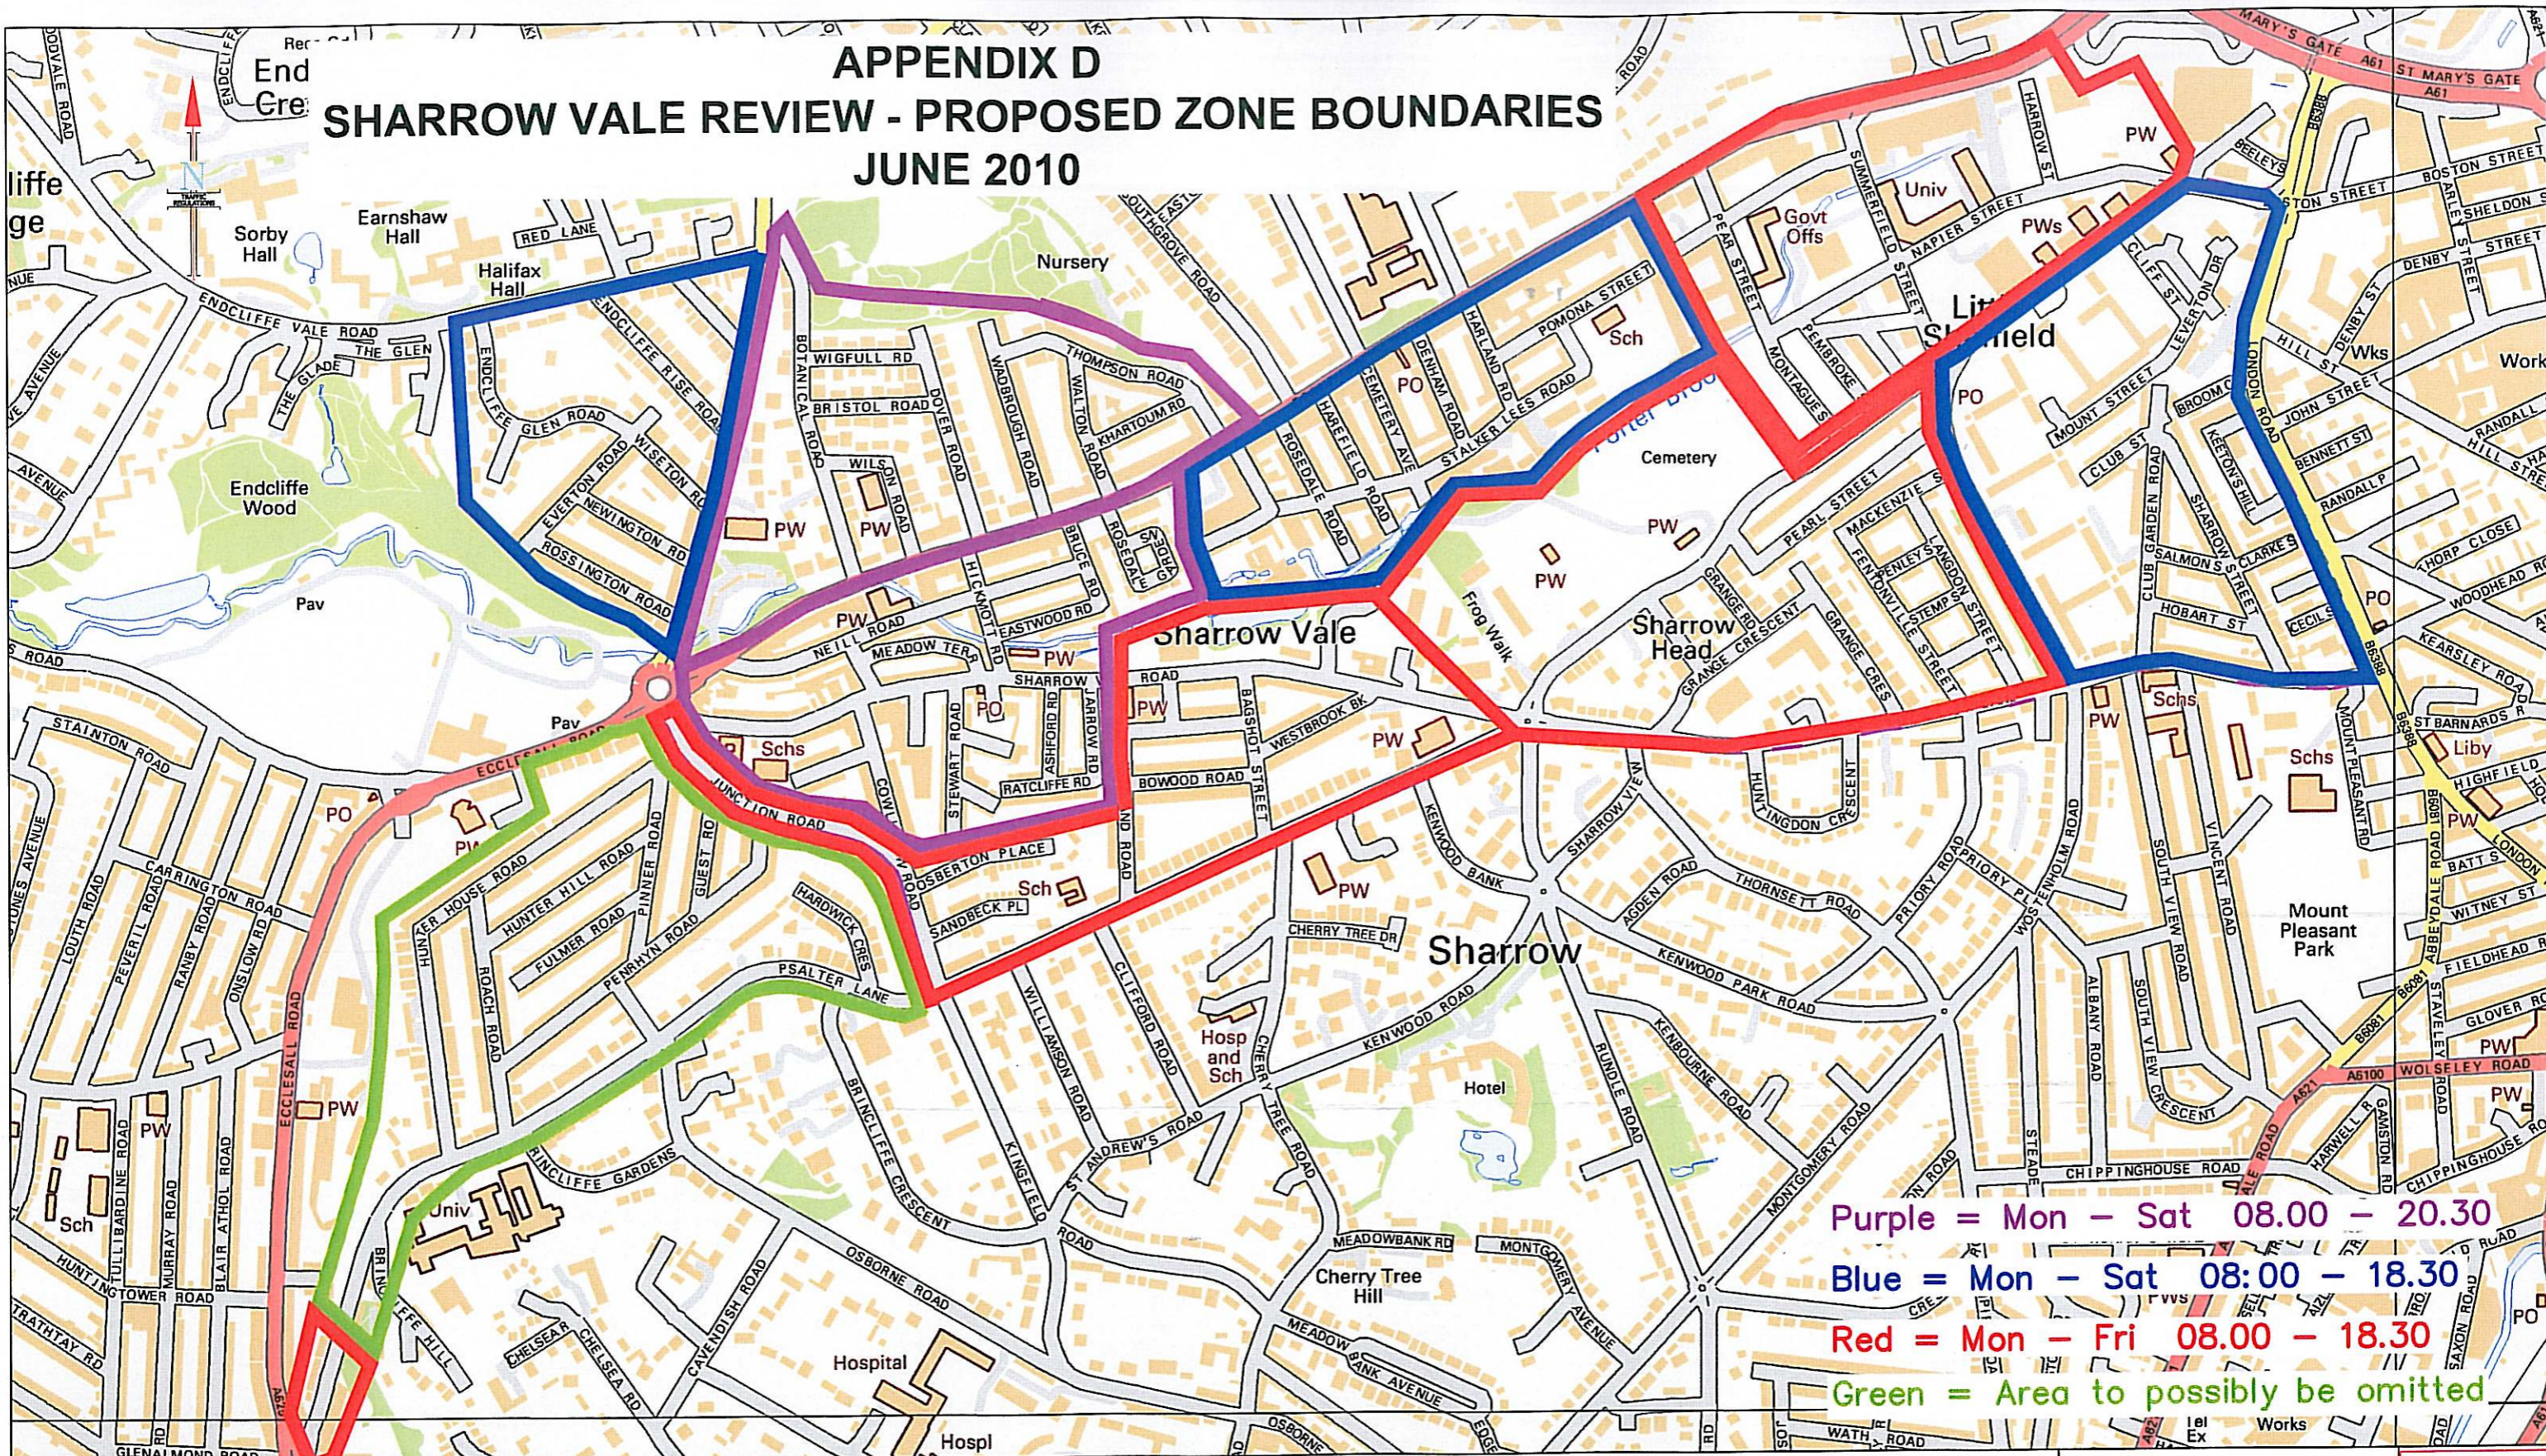

Purple = Mon - Sat 08.00 - 20.30
Blue = Mon - Sat 08:00 - 18.30
Red = Mon - Fri 08.00 - 18.30
Green = Area to possibly be omitted

DEVELOPMENT SERVICES
TRANSPORT & HIGHWAYS DIVISION
TRAFFIC SECTION
 2-10 CARBROOK HALL ROAD
 SHEFFIELD S9 2DB

 E-mail Traffic.Regis@Sheffield.gov.uk
 Director: L Sturch M.R.T.P.I.
 Development Services

 A Service Area of the Directorate of Place
 Sheffield City Council

- Do not scale from this drawing
- Any errors/omissions to be reported immediately
- If in doubt, ask
- This drawing is based upon Ordnance Survey material with the permission of Ordnance Survey on behalf of the Controller of Her Majesty's Stationery Office. © Crown Copyright. Unauthorised reproduction infringes Crown copyright and may lead to prosecution or civil proceedings. 100018816. 2010

DRAWN LE
June 2010
 CHECKED

Client **SHEFFIELD CITY COUNCIL**

Scheme **Sharrow Vale Permit Parking Scheme Review**

Drawing Title **Appendix D
Proposed Zone Boundaries**

Drawing No. **TR-BG259**

Scale **NTS** A3

Date **June 2010**

DEVELOPMENT SERVICES

