


APPENDIX A



KEY

- PROPOSED NEW FOOTWAY
- PROPOSED FOOTWAY WIDENING TO ACCOMMODATE CYCLISTS AND PEDESTRIANS.
- PARKING LIMITED TO 10 MINS, MON-FRI, 7.30AM-9.30AM AND 3.00PM-6.30PM
- PARKING LIMITED TO 2 HOURS, MON-SAT, 8AM-6.30PM
- PARKING LIMITED TO 1 HOUR, MON-FRI, 9.30AM-4.00PM AND SAT 8AM - 6.30PM AS EXISTING
- NO WAITING AT ANY TIME, NO LOADING 7.30AM - 9.30AM AND 4PM - 6.30PM
- IMPROVED CROSSING POINTS WITH DROPPED KERBS AND TACTILE (TEXTURED) PAVING.

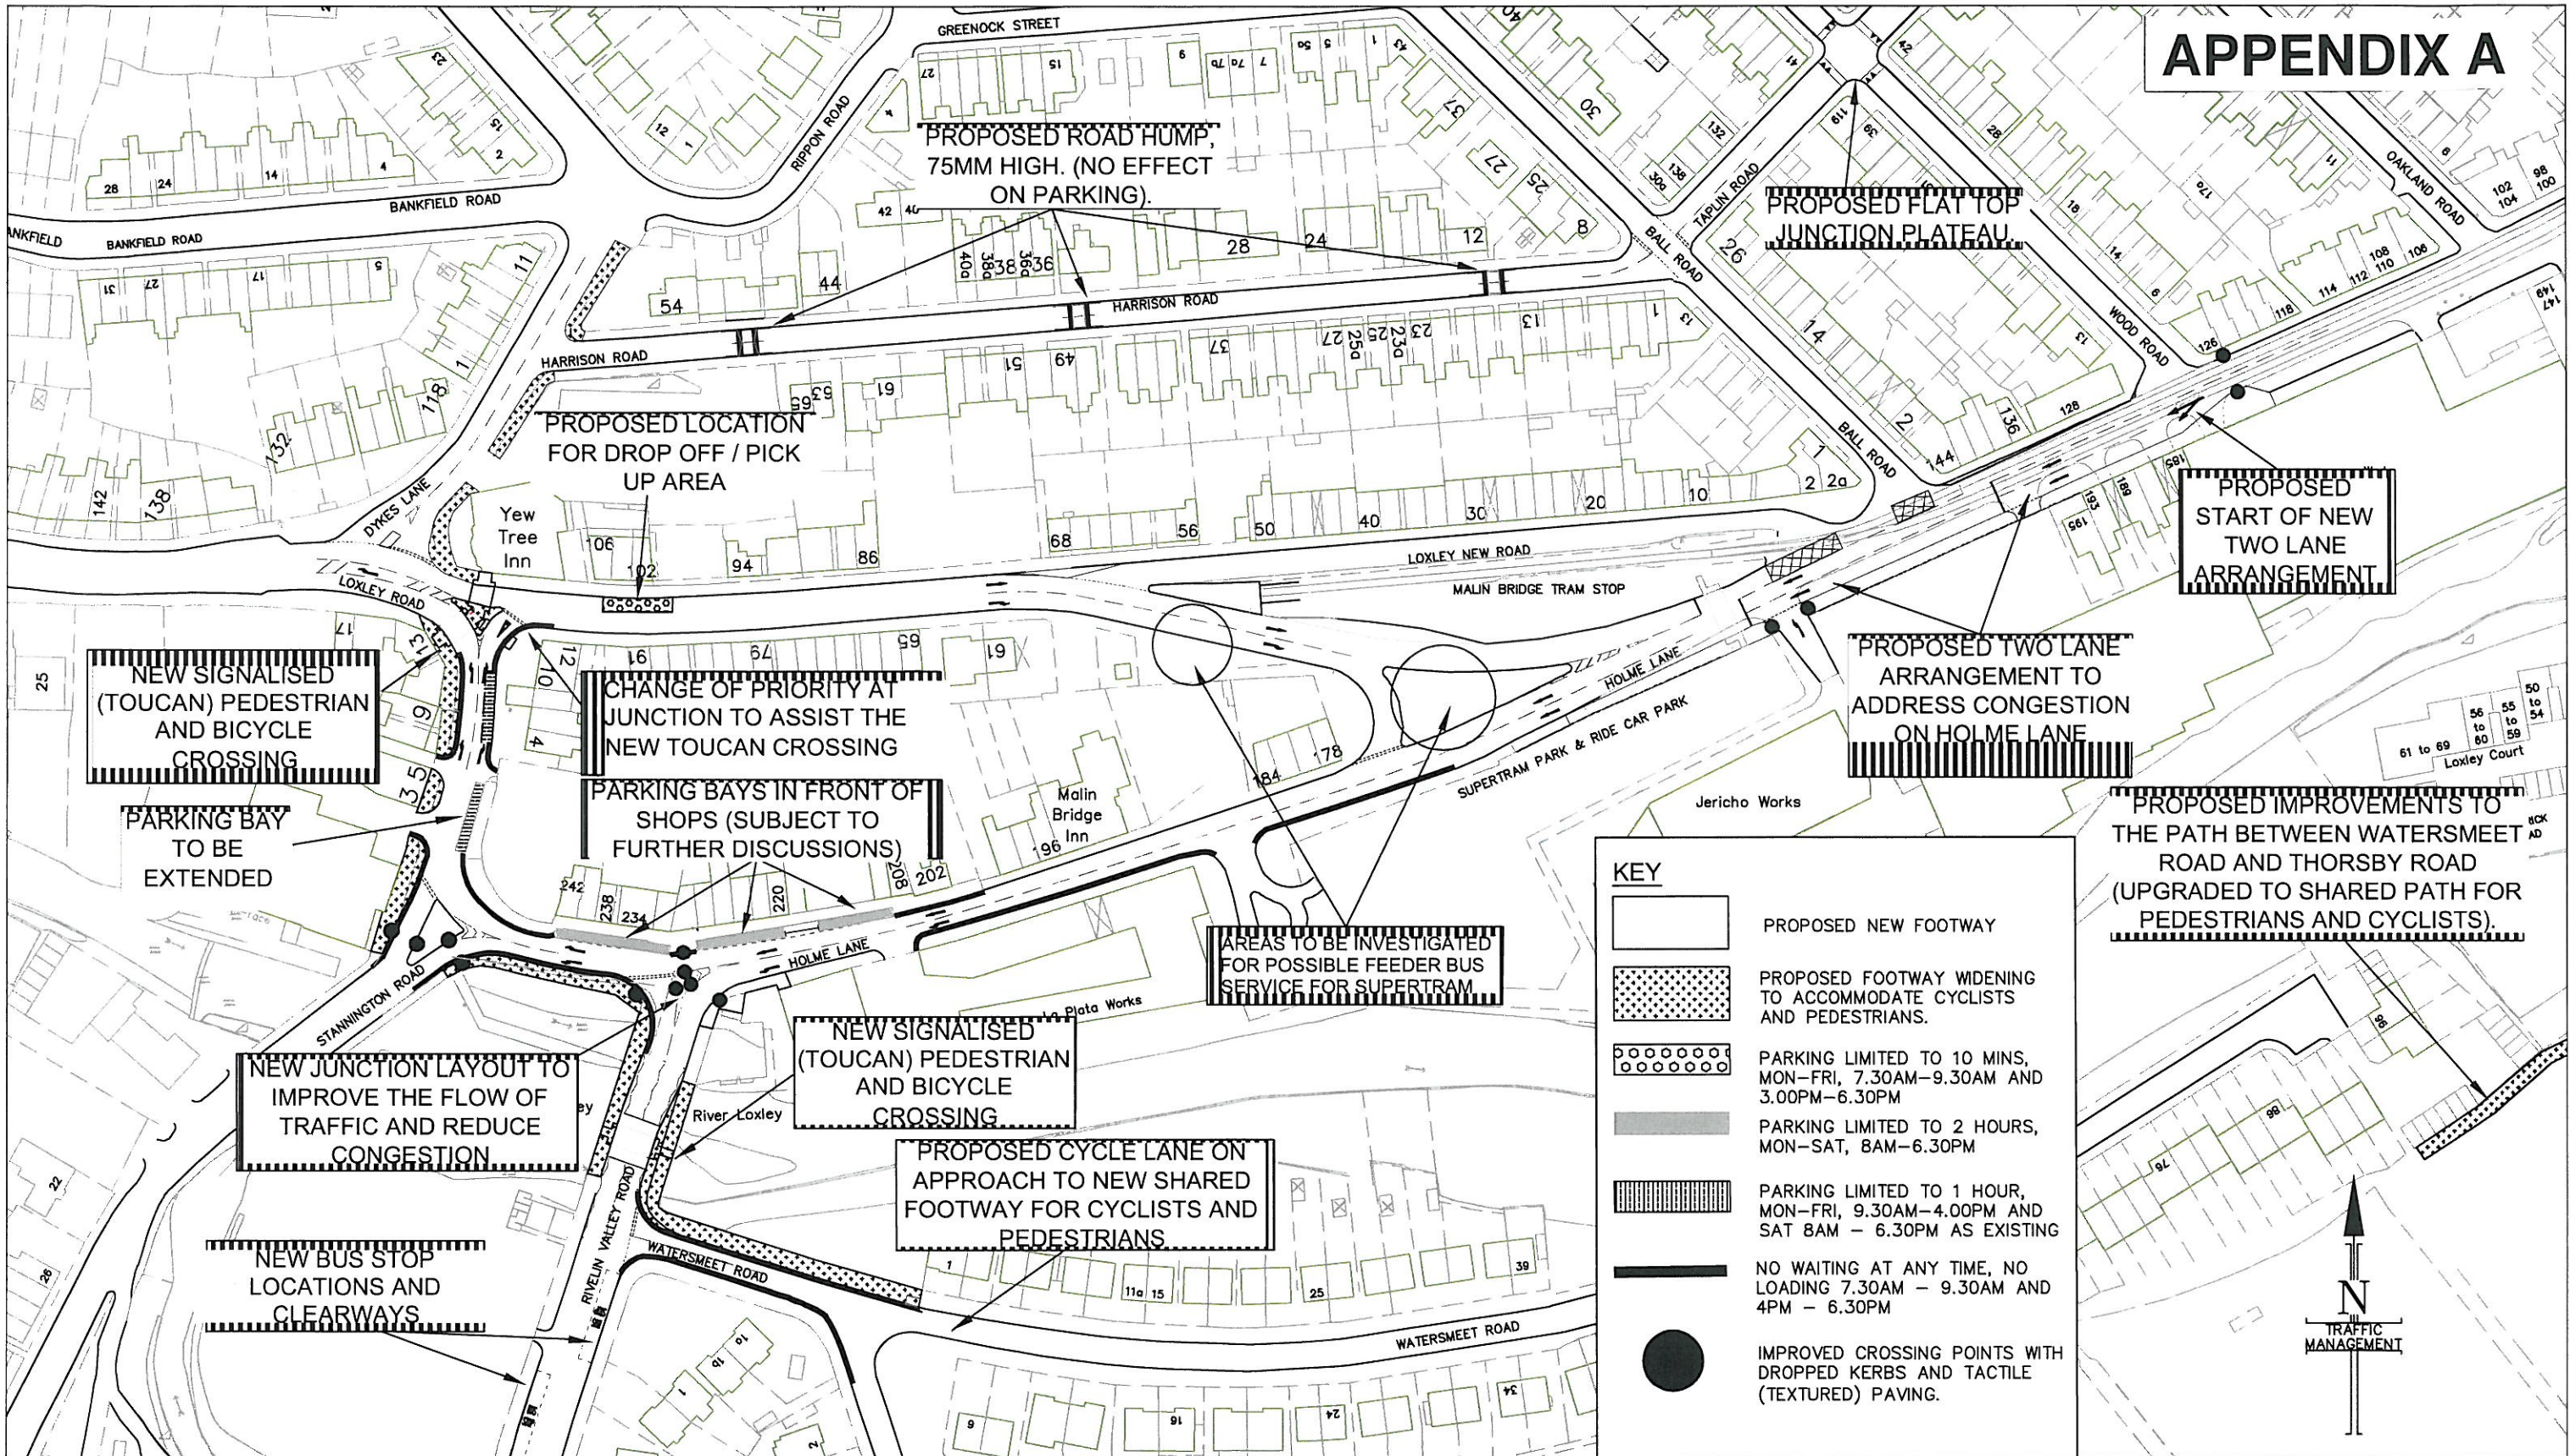

**DEVELOPMENT SERVICES
TRANSPORT & HIGHWAYS DIVISION
TRAFFIC SECTION**
 2-10 CARBROOK HALL ROAD
 SHEFFIELD S9 2DB
 Tel. 0114-273-6175. Fax. 0114-273-6182
 E-mail Traffic.Management@Sheffield.gov.uk
 Director: L Sturch M.R.T.P.I.
 Development Services

A Service Area of Place
 Sheffield City Council

This drawing is based upon Ordnance Survey material with the permission of Ordnance Survey on behalf of the Controller of Her Majesty's Stationery Office. © Crown Copyright. Unauthorised reproduction infringes Crown copyright and may lead to prosecution or civil proceedings. 10018816. 2010

DRAWN: ATM
 CHECKED: TL

Client: SHEFFIELD CITY COUNCIL
 Scheme: MALIN BRIDGE AREA WIDE PROPOSALS
 Drawing Title: INDICATIVE LAYOUT

Drawing No. TM/ED02835/MB/C1
 Scale: NTS
A3

0 50 Millimetres
 Date: APR 2010

Sheffield City Council
 Development Environment & Leisure
 DEVELOPMENT SERVICES