


# Chaucer Public Realm Proposal

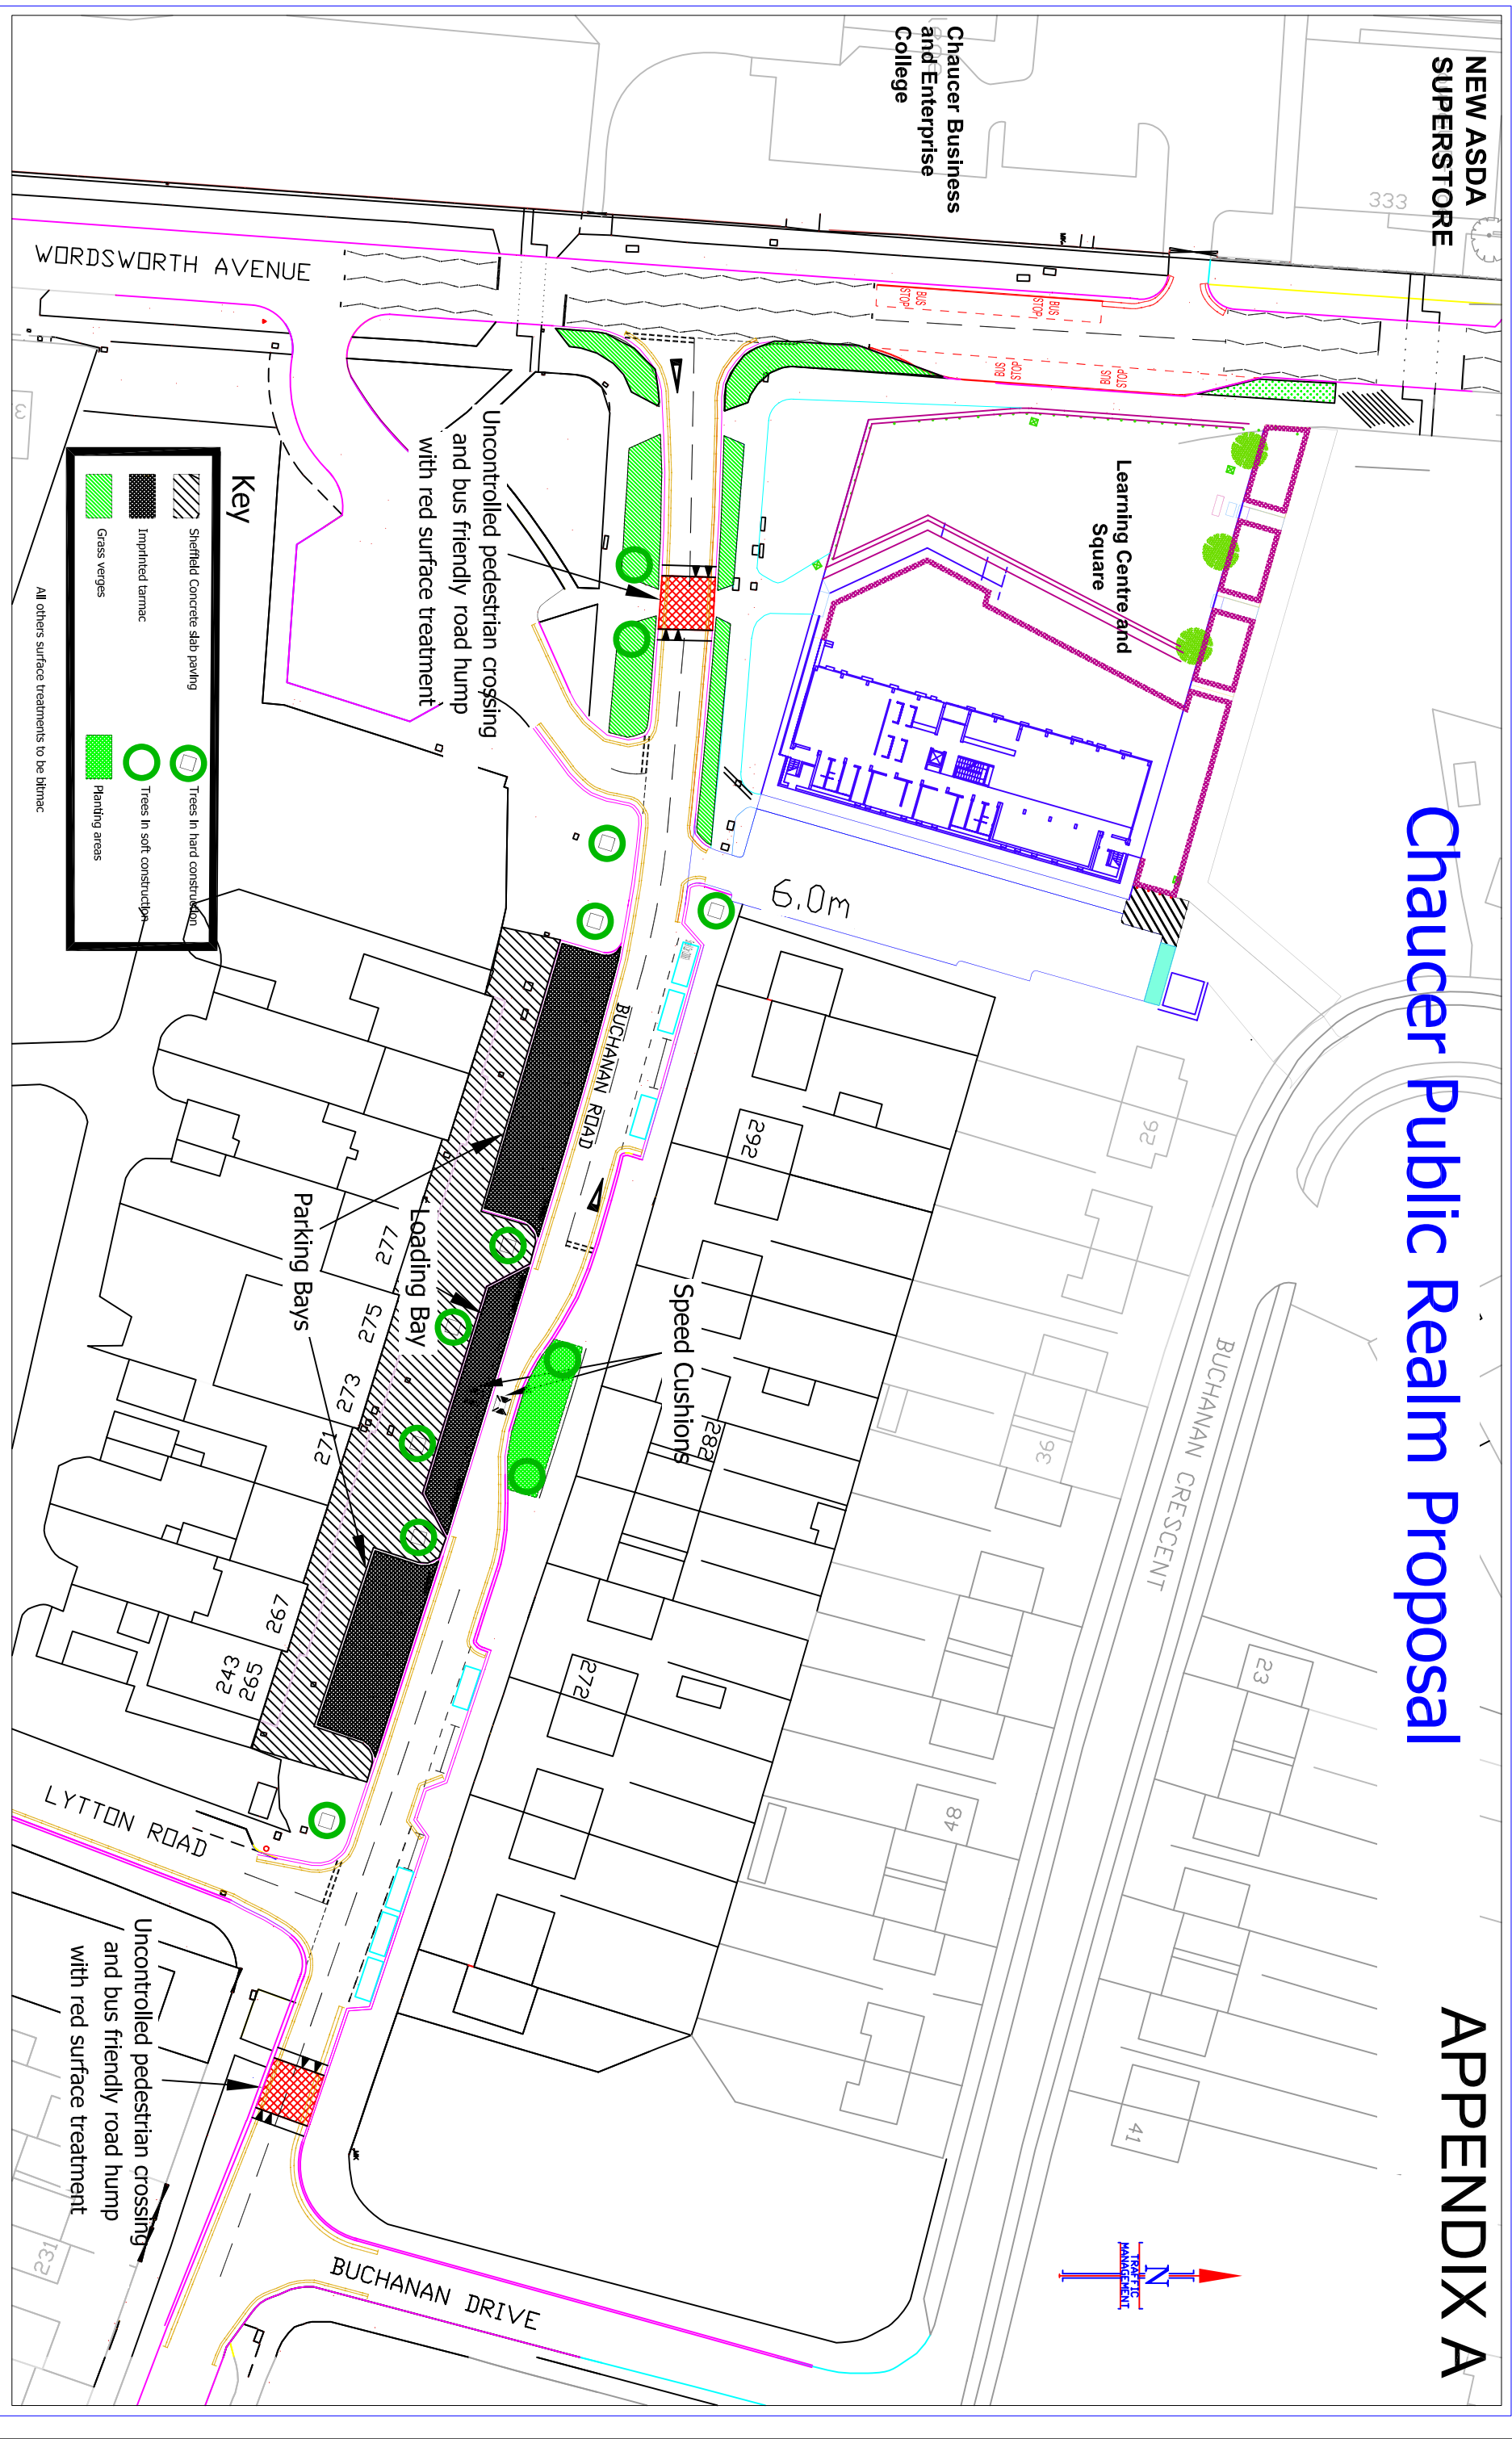

DRAWING NO.		DEVELOPMENT SERVICES TRANSPORT & HIGHWAYS DIVISION TRAFFIC SECTION		Rev		Date		Content		Signed		Client		Drawing No.	
2-10 CARRBROOK HALL ROAD SHEFFIELD S9 2DB Tel. (Reception) 0114-273-6320. Fax. 0114-273-6182 D Curtis B.A., Dip. T.P., M.R.T.P.I., F.I.H.T. Head of Development Services		A Service Area of the Directorate of Development, Environment & Leisure Sheffield City Council		• Do not scale from this drawing • Any errors/omissions to be reported immediately • If in doubt, ask		• Reproduced from the Ordnance Survey mapping with the permission of the Controller of Her Majesty's Stationery Office © Crown copyright. Unauthorised reproduction infringes Crown copyright and may lead to prosecution or civil proceedings. Sheffield City Council LA076325		DRAWN DN/ZT June		CHECKED		SHEFFIELD CITY COUNCIL		Scale 1 : 500 A2	
								Scheme Chaucer Public Realm - Buchanan Road		Drawing Title Proposed Highway Changes		Date June 2011		DEVELOPMENT SERVICES	