


APPENDIX A

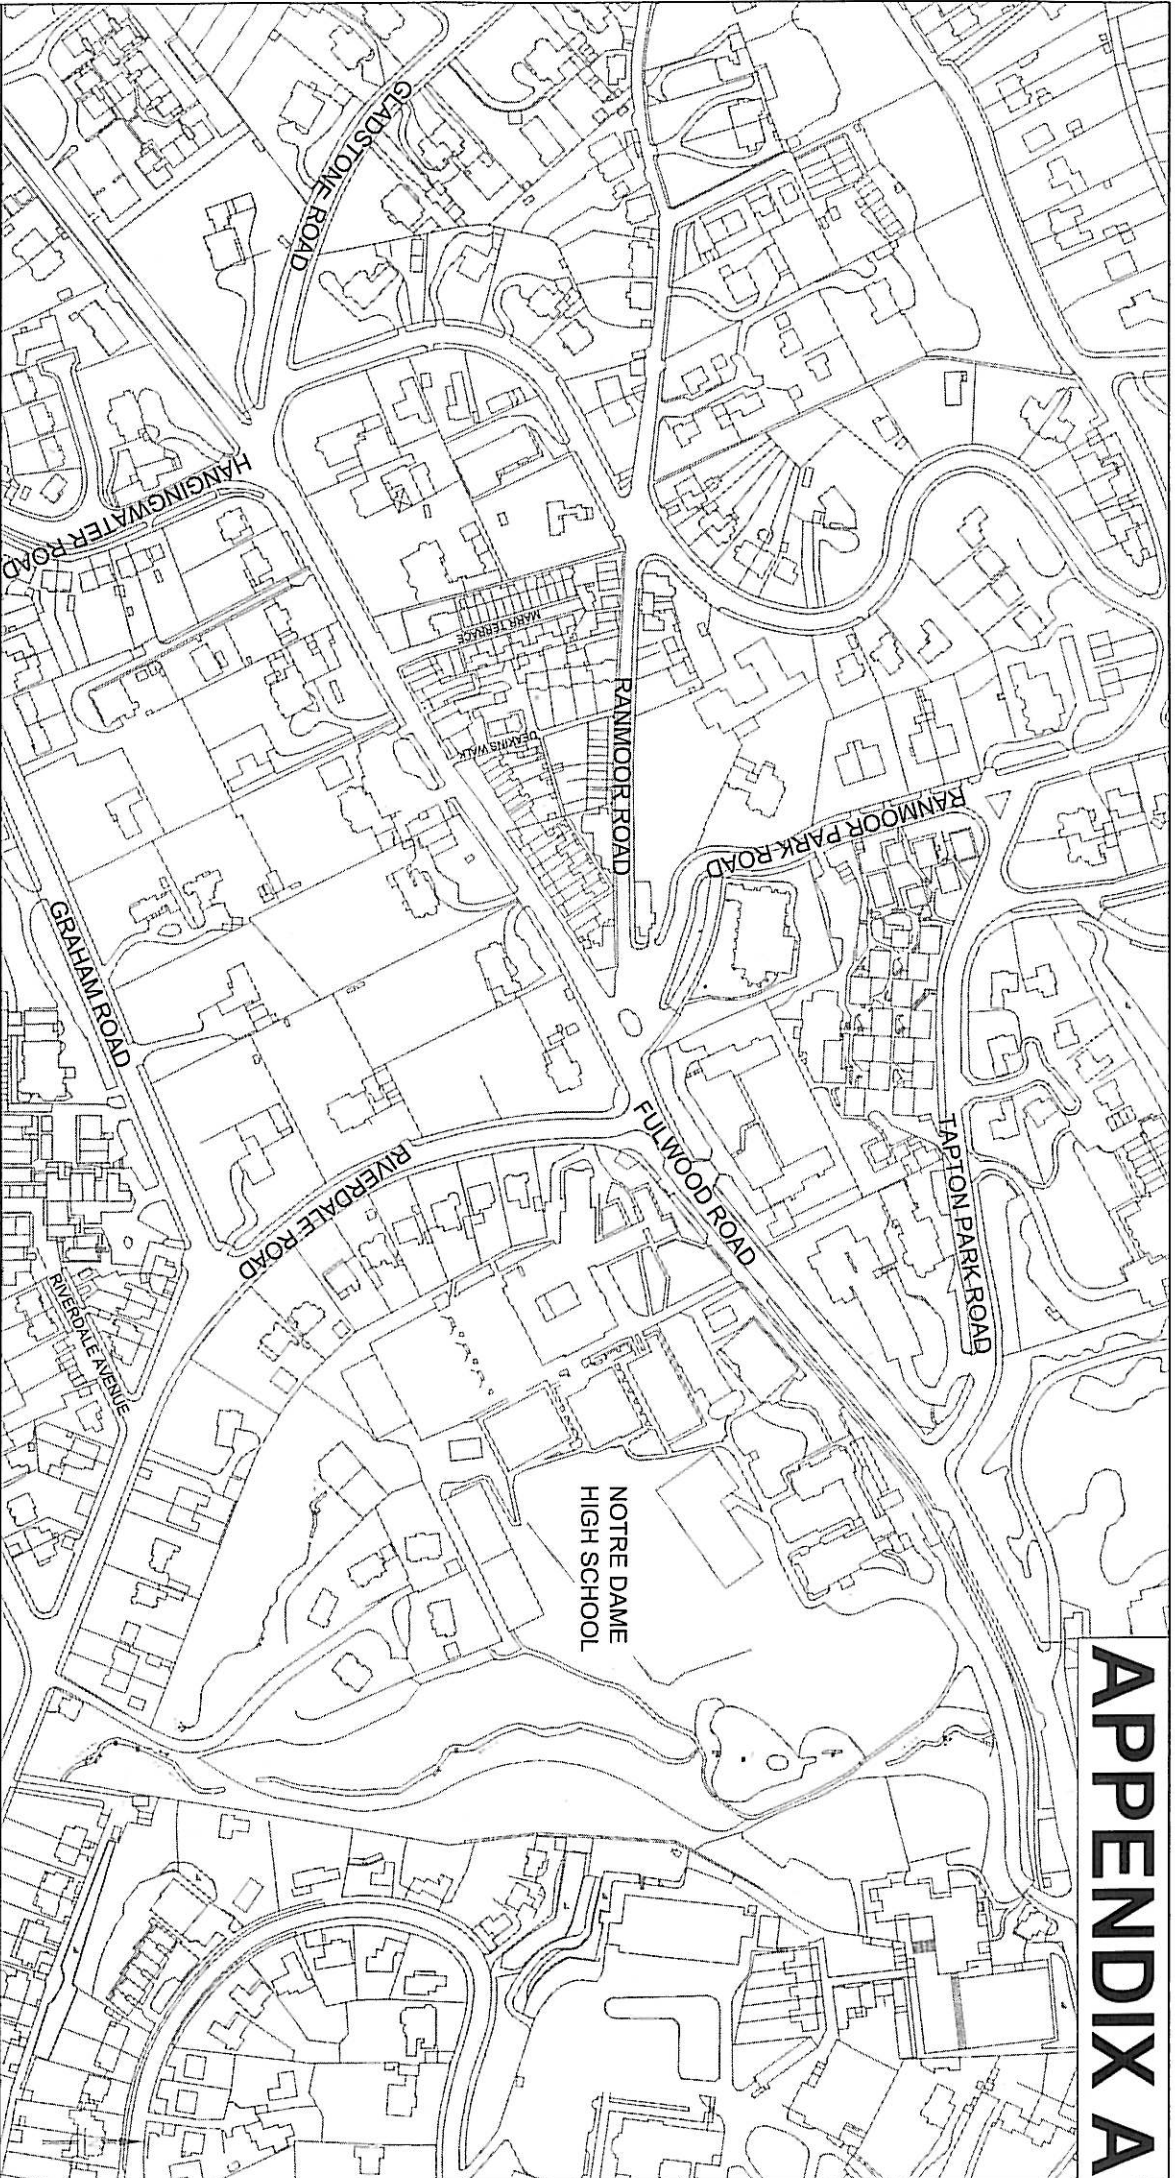

**DEVELOPMENT SERVICES
TRANSPORT & HIGHWAYS DIVISION**

TRAFFIC SECTION
2-310 CARRROCK HALL ROAD

SHEFFIELD S9 2D8
Tel. 0114-273-6175. Fax. 0114-273-6182
E-mail TrafficManagement@Sheffield.gov.uk
Director: T. Sturdy M.R.T.P.I.
Development Services

A Service Area of Place
Sheffield City Council

CAD FILE NAME:

- Do not scale from this drawing
 - Any errors/omissions to be reported immediately
 - If in doubt ask
- This drawing is based upon Ordnance Survey material with the permission of Ordnance Survey on behalf of the Controller of Her Majesty's Stationery Office. © Crown Copyright. Unauthorised reproduction infringes Crown copyright and may lead to prosecution or civil proceedings. 100018816. 2011

DRAWN
M.L.
MARCH 2012

CHECKED

Client
SHEFFIELD CITY COUNCIL

Scheme
Building Schools For The Future

Drawing Title
**Notre Dame High School
Location Plan**

Drawing No.
TM/ED02843/P3

Scale
Not To Scale

A4



TRAFFIC
MANAGEMENT