


# APPENDIX B

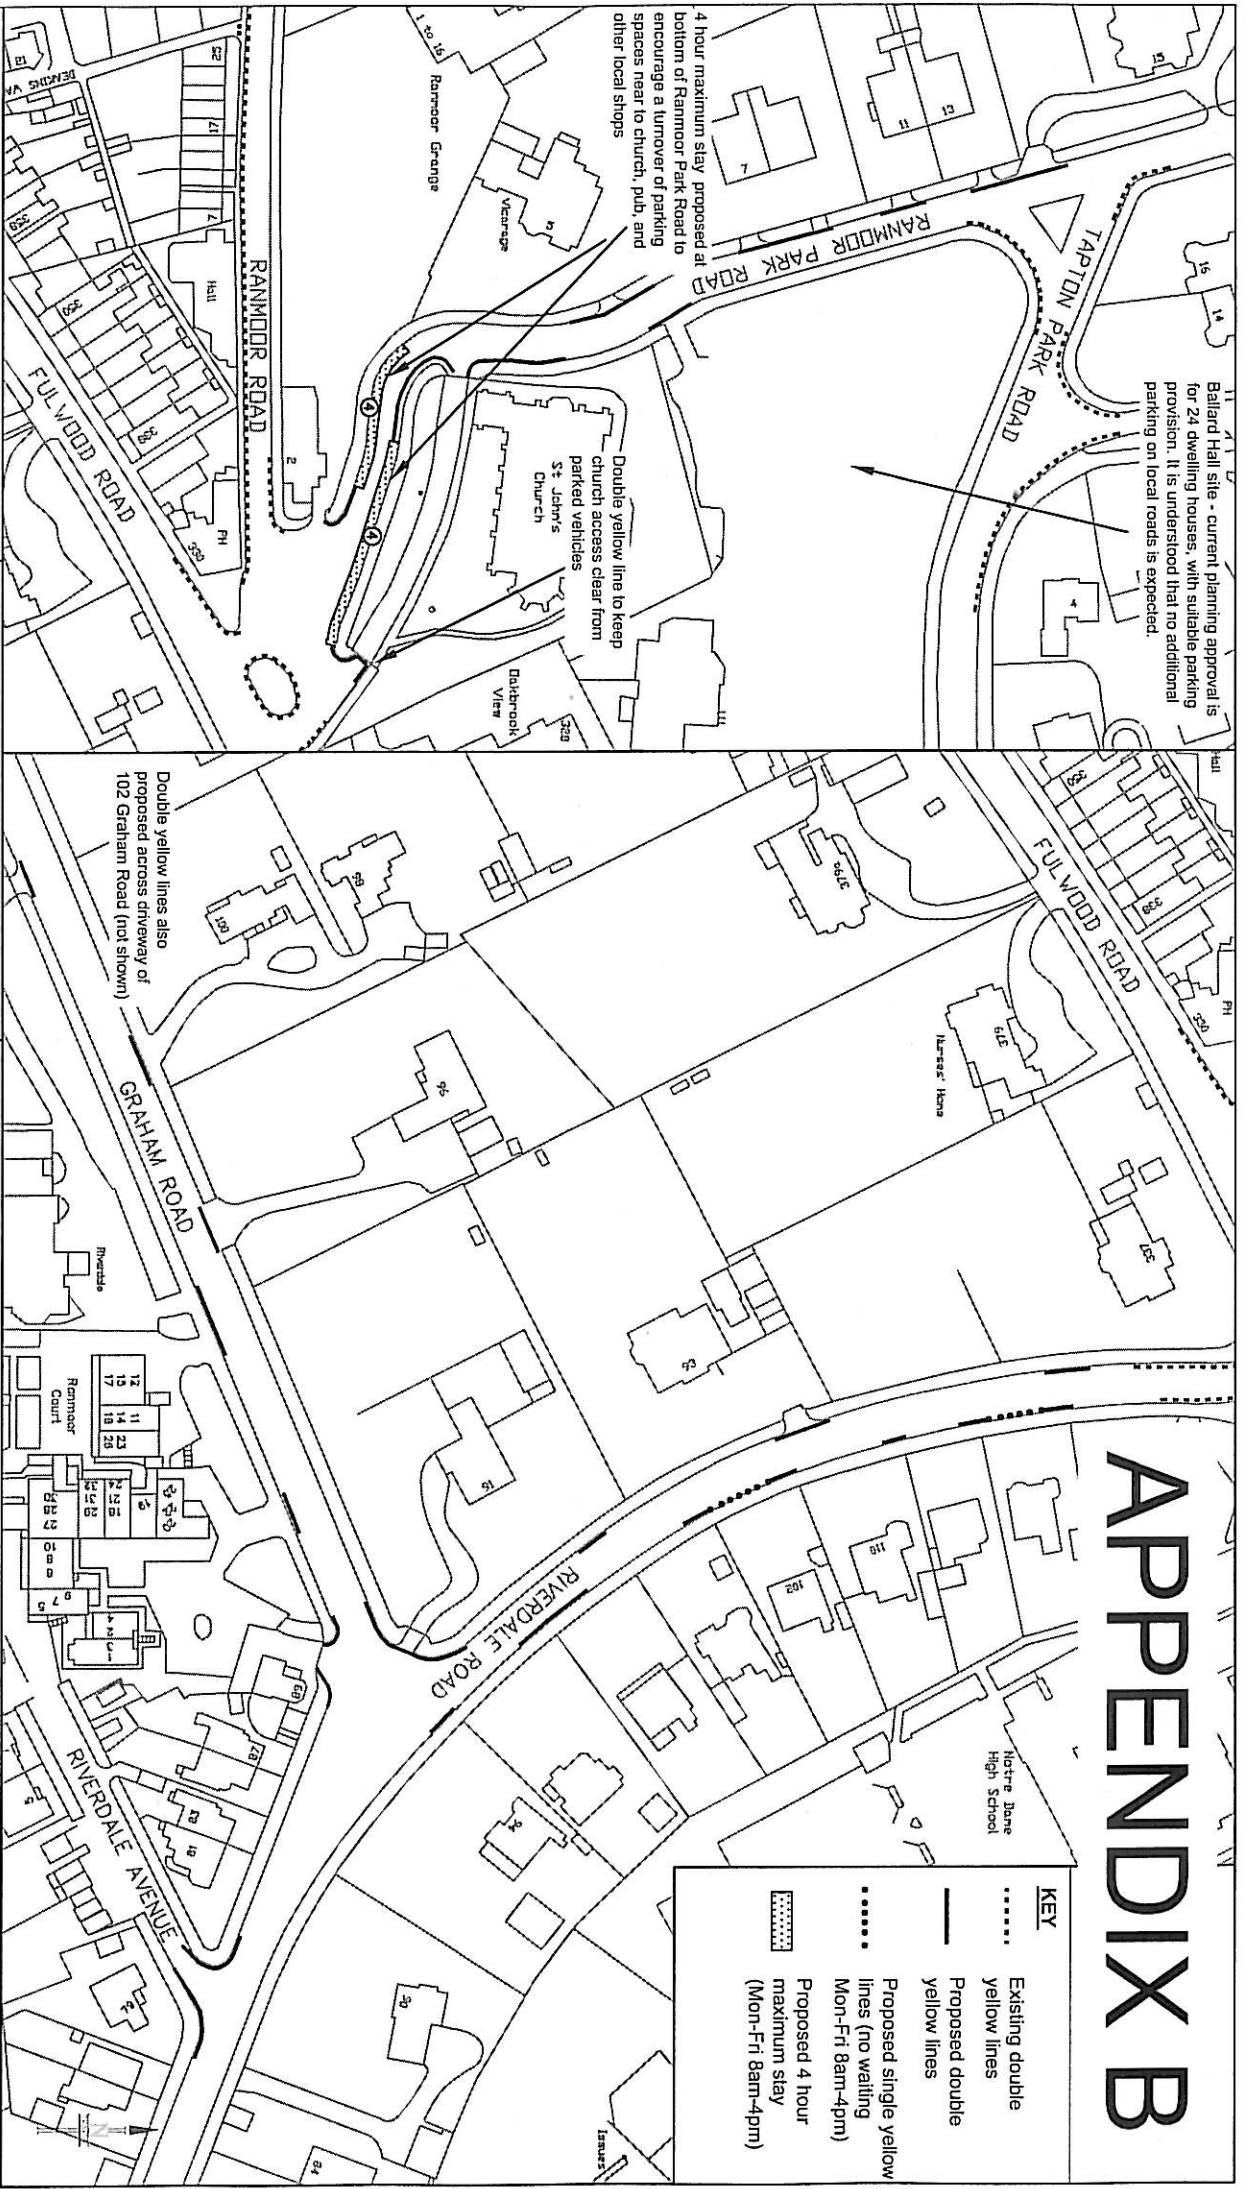

KEY	
.....	Existing double yellow lines
—	Proposed double yellow lines
.....	Proposed single yellow lines (no waiting Mon-Fri 8am-4pm)
[Hatched Box]	Proposed 4 hour maximum stay (Mon-Fri 8am-4pm)

**DEVELOPMENT SERVICES  
TRANSPORT & HIGHWAYS DIVISION  
TRAFFIC SECTION**

2-10 CARBROOK HALL ROAD  
SHEFFIELD S9 2DB  
Tel. 0114-273-6175; Fax. 0114-273-6182  
E-mail Traffic.Management@Sheffield.gov.uk  
Director: L. Sturt, M.R.T.P.I.  
Development Services

A Service Area of Place  
Sheffield City Council

• Do not scale from this drawing  
• Any errors/omissions to be reported immediately  
• If in doubt, ask

• This drawing is based upon Ordnance Survey material with the permission of Ordnance Survey on behalf of the Controller of Her Majesty's Stationery Office. © Crown Copyright. Unauthorised reproduction infringes Crown copyright and may lead to prosecution or civil proceedings.  
100018816, 2010

DRAWN: James Burdett  
July 2011

CHECKED:

Client: SHEFFIELD CITY COUNCIL

Scheme: Building Schools For The Future

Drawing Title: Notre Dame High School  
First Scheme Proposal

Drawing No. TM-ED02843-C1

Scale: NOT TO SCALE

Date: JULY 2011

Sheffield City Council  
TRAFFIC MANAGEMENT