



# APPENDIX D

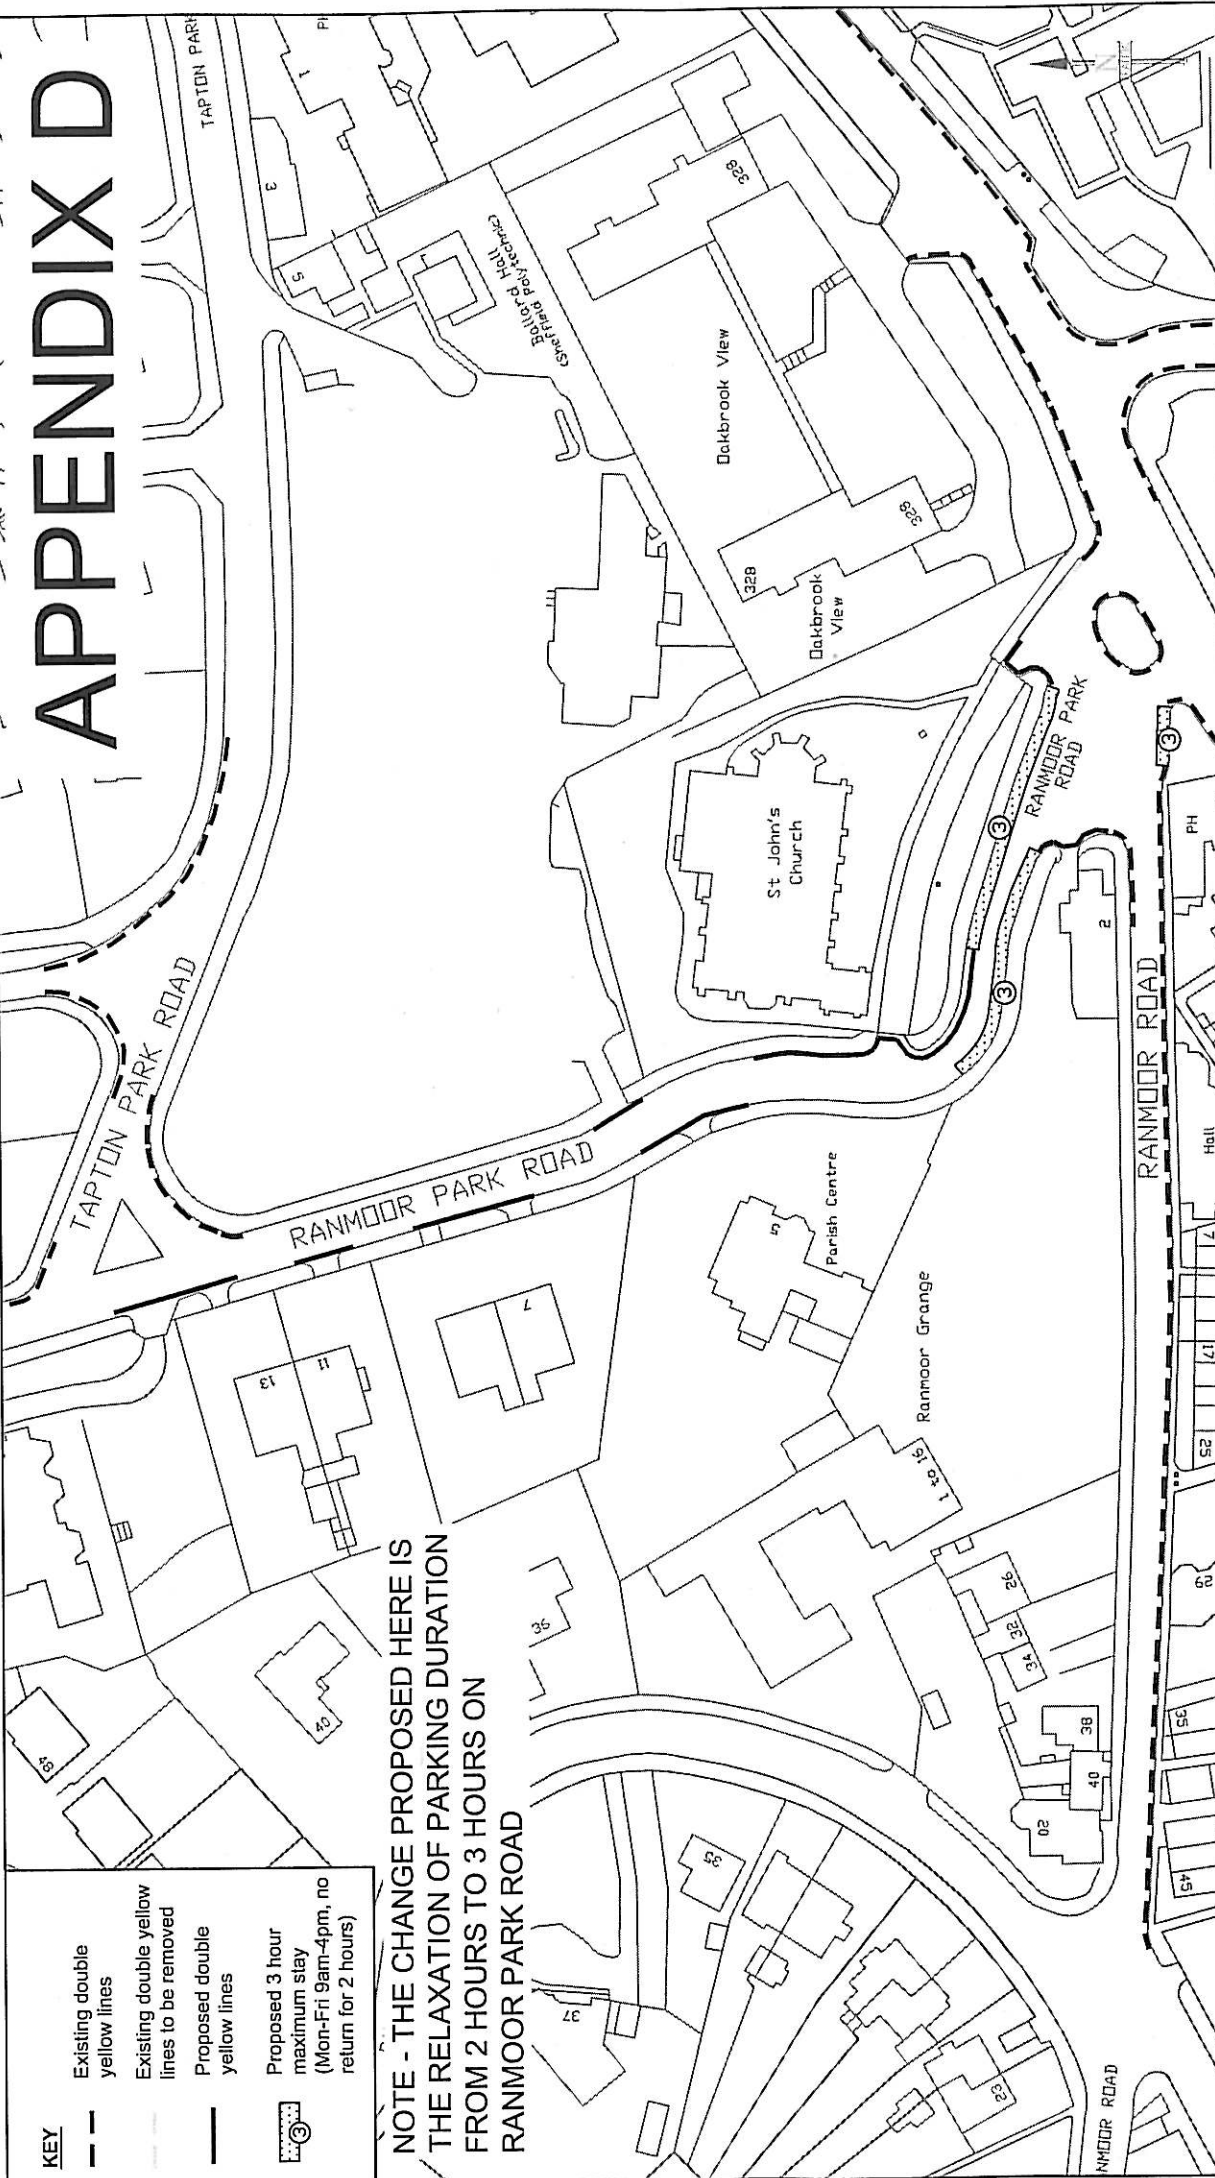

<b>KEY</b>
Existing double yellow lines
Existing double yellow lines to be removed
Proposed double yellow lines
Proposed 3 hour maximum stay (Mon-Fri 9am-4pm, no return for 2 hours)

**NOTE - THE CHANGE PROPOSED HERE IS THE RELAXATION OF PARKING DURATION FROM 2 HOURS TO 3 HOURS ON RANMOOR PARK ROAD**

		<b>TRAFFIC MANAGEMENT</b>	
Drawing No. <b>TM-ED02843-C5</b>		Scale <b>NOT TO SCALE A3</b>	
SHEFFIELD CITY COUNCIL		Date <b>MARCH 2012</b>	
Client <b>SHEFFIELD CITY COUNCIL</b>		Scheme <b>Building Schools For The Future</b>	
Drawing Title <b>Ranmoor Park Road Area Final Scheme Proposal</b>		Checked <b>JAMES BURDETT</b> Date <b>MARCH 2012</b>	
DEVELOPMENT SERVICES TRANSPORT & HIGHWAYS DIVISION TRAFFIC SECTION 2-10 CARBROOK HALL ROAD SHEFFIELD S9 2DB Tel. 0114-273-6175. Fax. 0114-273-6182 E-mail TrafficManagement@Sheffield.gov.uk Director: L Sturch M.R.T.P.I. Development Services		Do not scale from this drawing Any errors/omissions to be reported immediately If in doubt, ask This drawing is based upon Ordnance Survey material with the permission of Ordnance Survey on behalf of the Controller of Her Majesty's Stationary Office. © Crown Copyright. Unauthorised reproduction infringes Crown copyright and may lead to prosecution or civil proceedings. 100016816. 2010	

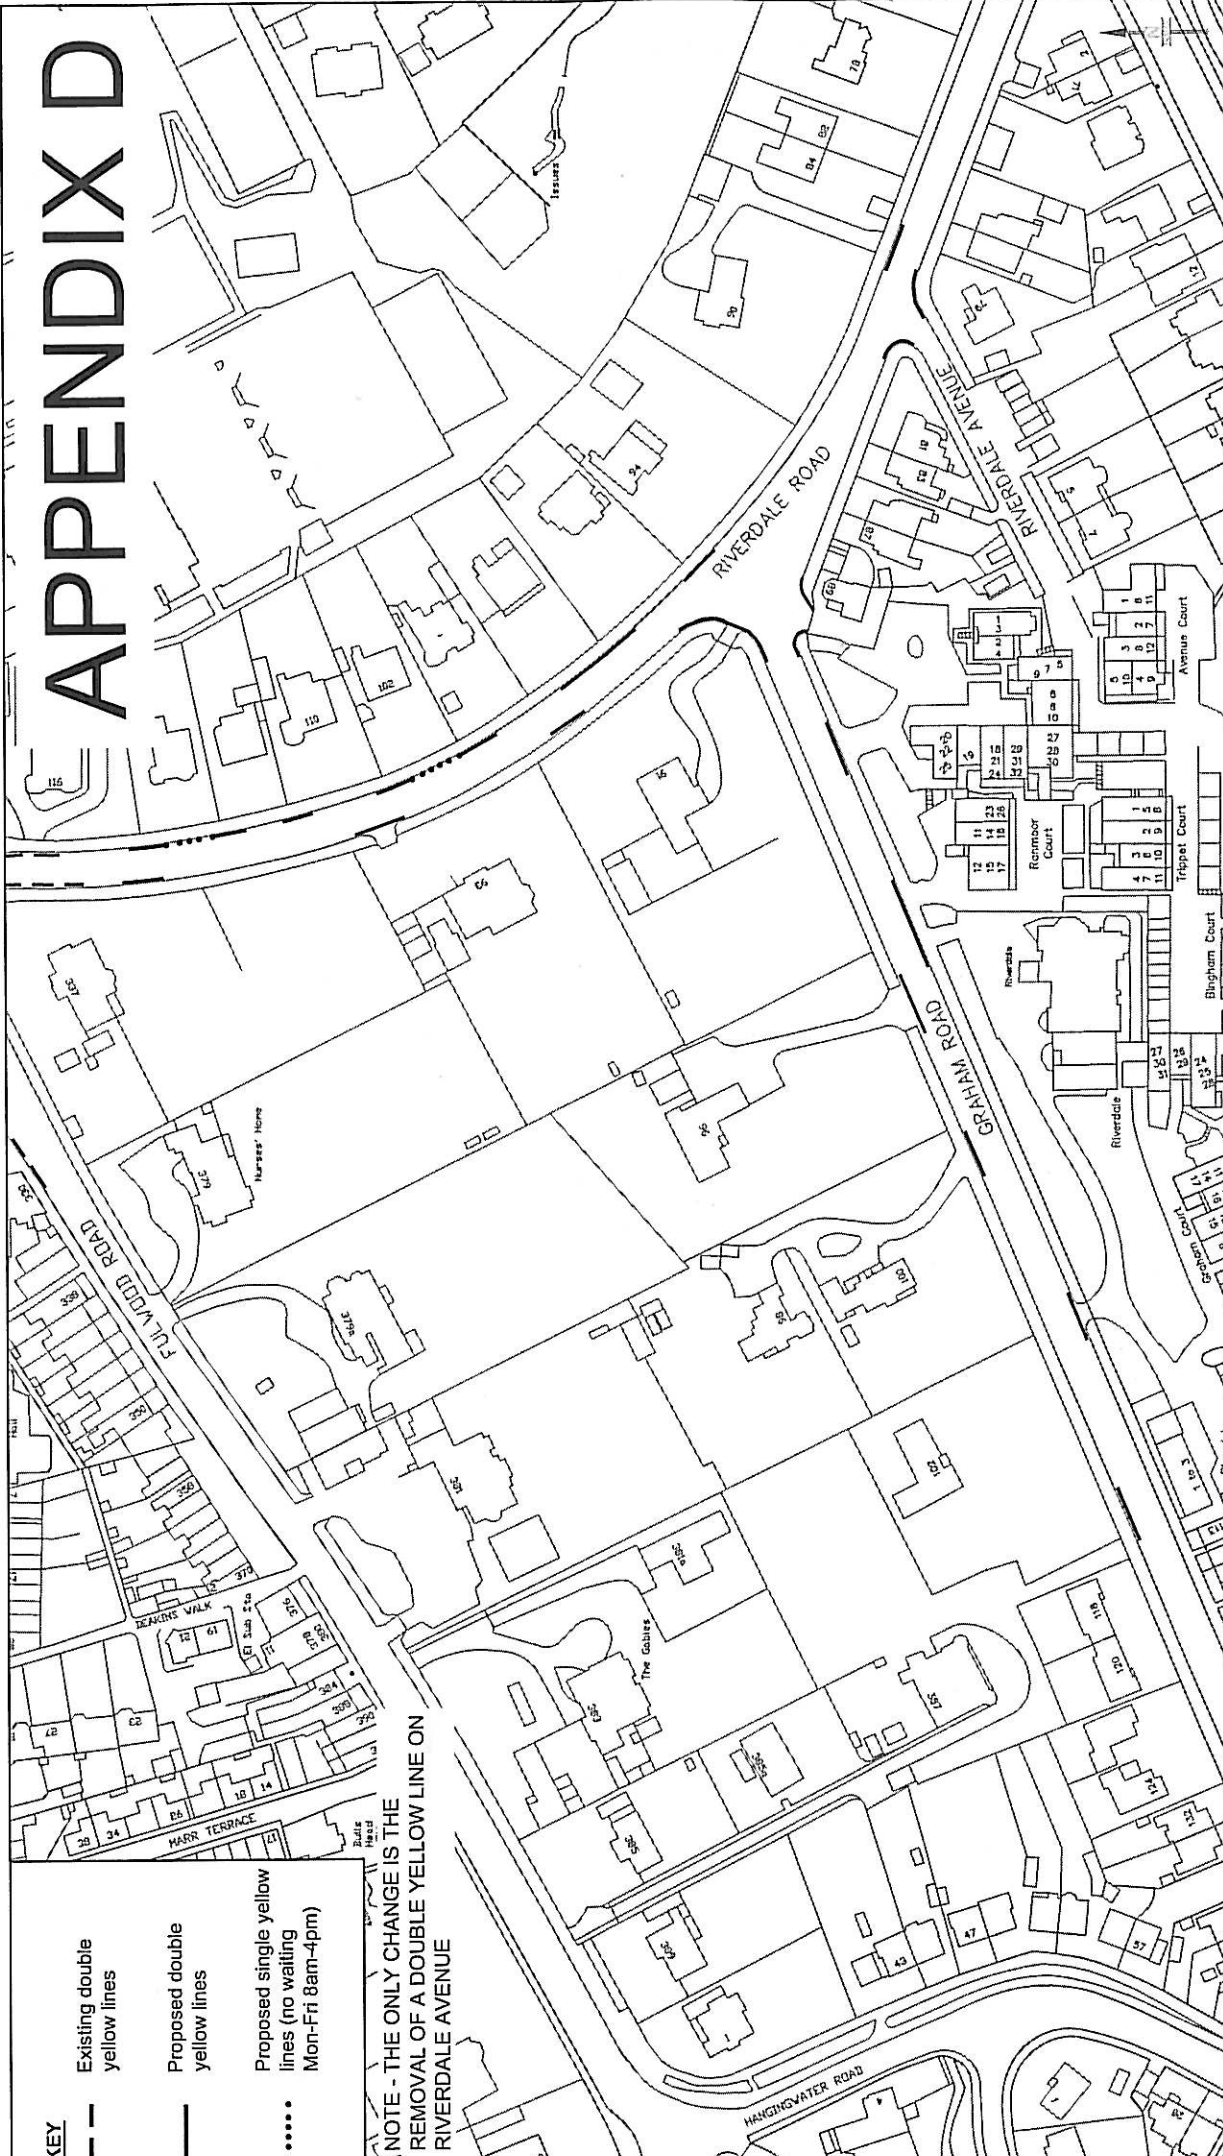


# APPENDIX D

**KEY**

- Existing double yellow lines
- Proposed double yellow lines
- ..... Proposed single yellow lines (no waiting Mon-Fri 8am-4pm)

**NOTE - THE ONLY CHANGE IS THE REMOVAL OF A DOUBLE YELLOW LINE ON RIVERDALE AVENUE**

		<b>TRAFFIC MANAGEMENT</b>	
Drawing No. <b>TM-ED02843-C5</b>		Scale <b>NOT TO SCALE</b>	
Client <b>SHEFFIELD CITY COUNCIL</b>		Date <b>MARCH 2012</b>	
Scheme <b>Building Schools For The Future</b>		Drawing Title <b>Riverdale Road Area Final Scheme Proposal</b>	
Do not scale from this drawing Any errors/omissions to be reported immediately If in doubt, ask This drawing is based upon Ordnance Survey material with the permission of Ordnance Survey on behalf of the Controller of Her Majesty's Stationary Office. © Crown Copyright. Unauthorised reproduction infringes Crown copyright and may lead to prosecution or civil proceedings. 100018816. 2010		DRAWN <b>JWB</b>	CHECKED <b>MARCH 2012</b>
<b>DEVELOPMENT SERVICES TRANSPORT &amp; HIGHWAYS DIVISION TRAFFIC SECTION</b> 2-10 CARBROOK HALL ROAD SHEFFIELD S9 2DB Tel. 0114-273-6175. Fax. 0114-273-6182 E-mail Traffic.Management@Sheffield.gov.uk Director: L Sturch M.B.T.P.I. Development Services			
A Service Area of Place Sheffield City Council			