


# APPENDIX 'D'

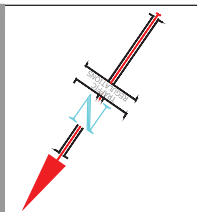

**Example of Bus Stop Clearway**


**Example of Raised Kerb and Tactile Paving**

**Example of a parking bay**

**KEY**

- Area to be re-landscaped with trees / shrubs.
- New Footway.
- Existing Double Yellow Lines (No Waiting at any Time).
- Proposed Double Yellow Lines (No Waiting at any Time).
- Proposed Tactile Paving and Raised Kerb
- New Fence Line

EXISTING BUS STOP TO BE RELOCATED AND LAYBY TO BE RETAINED FOR PARKING

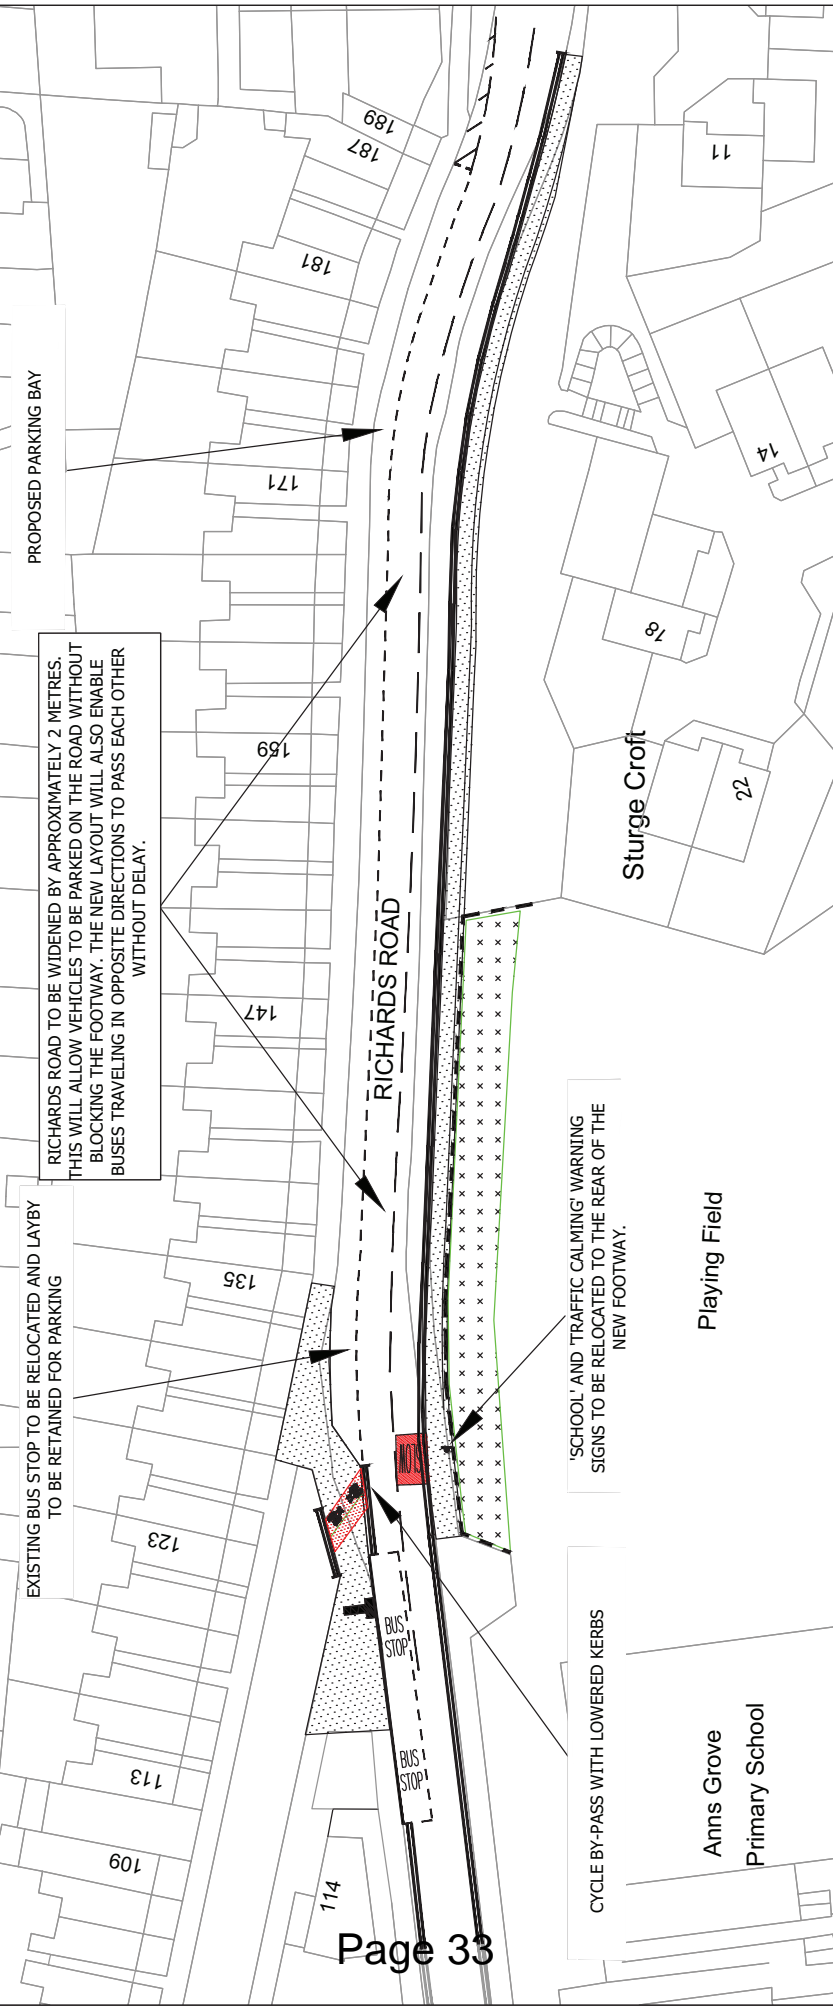

<p>Client: SHEFFIELD CITY COUNCIL</p> <p>Scheme: GLEADLESS KBR</p> <p>Drawing Title: RICHARDS ROAD - PROPOSED CHANGES</p>		<p>Drawing No. TM-LT109-P1 REV A</p> <p>Scale: 1:500@A3</p> <p>Date: AUGUST 2014</p>	<p>Sheffield City Council</p> <p><b>A3</b></p> <p>0 50 Millimetres</p> <p>SHEMATIC DESIGN</p>
<p>Do not scale from this drawing</p> <ul style="list-style-type: none"> <li>• Any errors/omissions to be reported immediately</li> <li>• If in doubt, ask</li> <li>• This drawing is based upon Ordnance Survey material with the permission of Ordnance Survey on behalf of the Controller of Her Majesty's Stationery Office. © Crown Copyright. Unauthorised reproduction infringes Crown copyright and may lead to prosecution or civil proceedings. 100018816. 2014</li> </ul>		<p>AUTHOR: ATM</p> <p>CHECKED: TL</p>	<p>TRANSPORT, TRAFFIC &amp; PARKING SERVICES DIVISION</p> <p><b>SCHEME DESIGN</b></p> <p>2-10 CARBROOK HALL ROAD SHEFFIELD S9 2DB Tel. 0114-273-6208. Fax. 0114-273-6182 E-mail Traffic.Management@Sheffield.gov.uk <b>Regeneration and Development Services</b> Director: David Caulfield, RTPI</p> <p>A Service Area of Place Sheffield City Council</p>
<p>CAD FILE NAME:</p>			

This page is intentionally left blank