
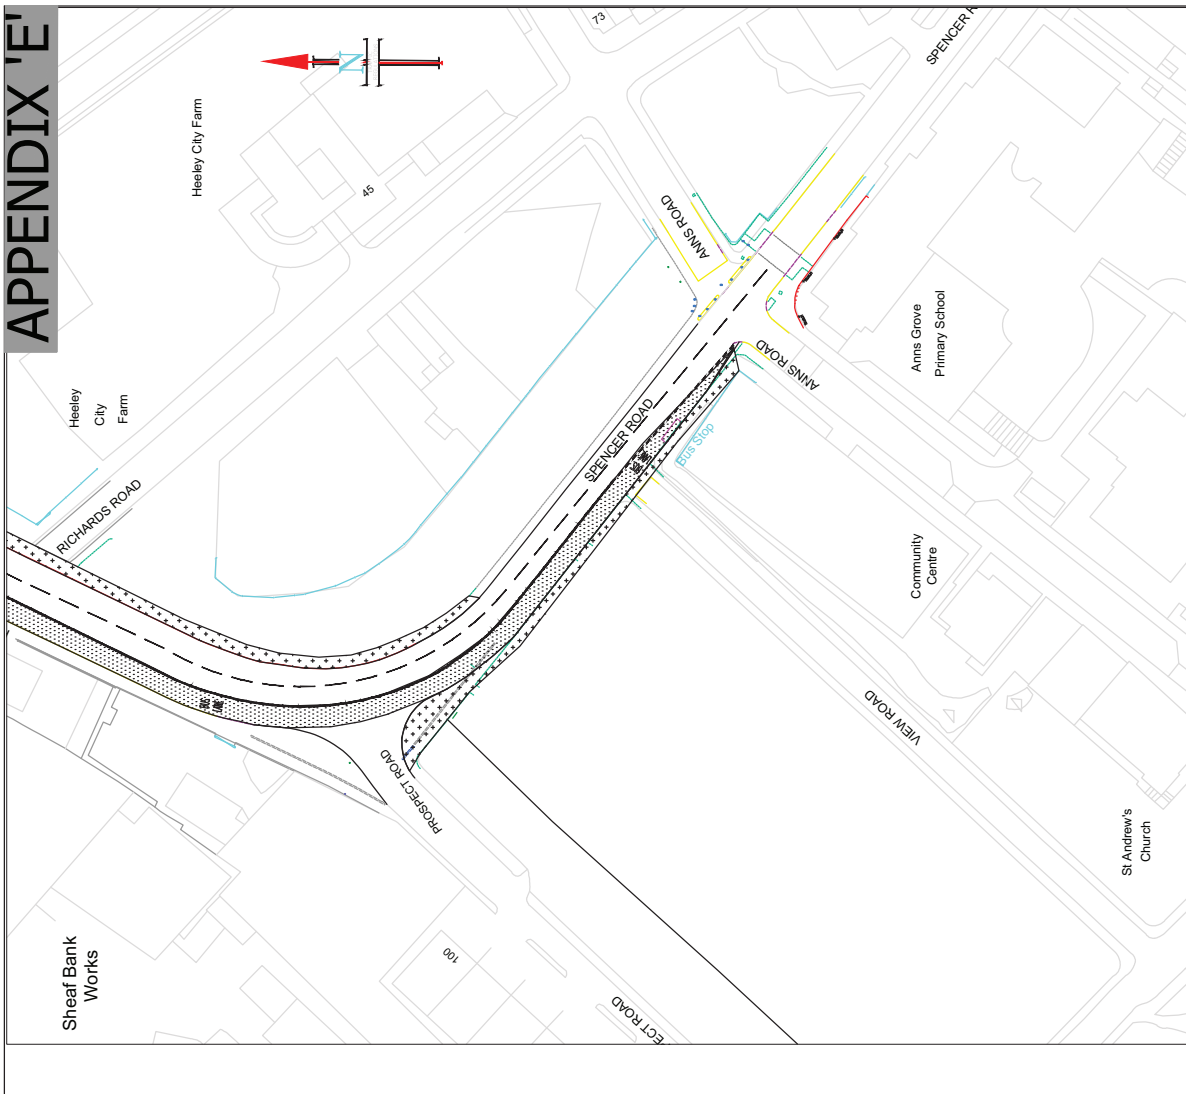


APPENDIX 'E'

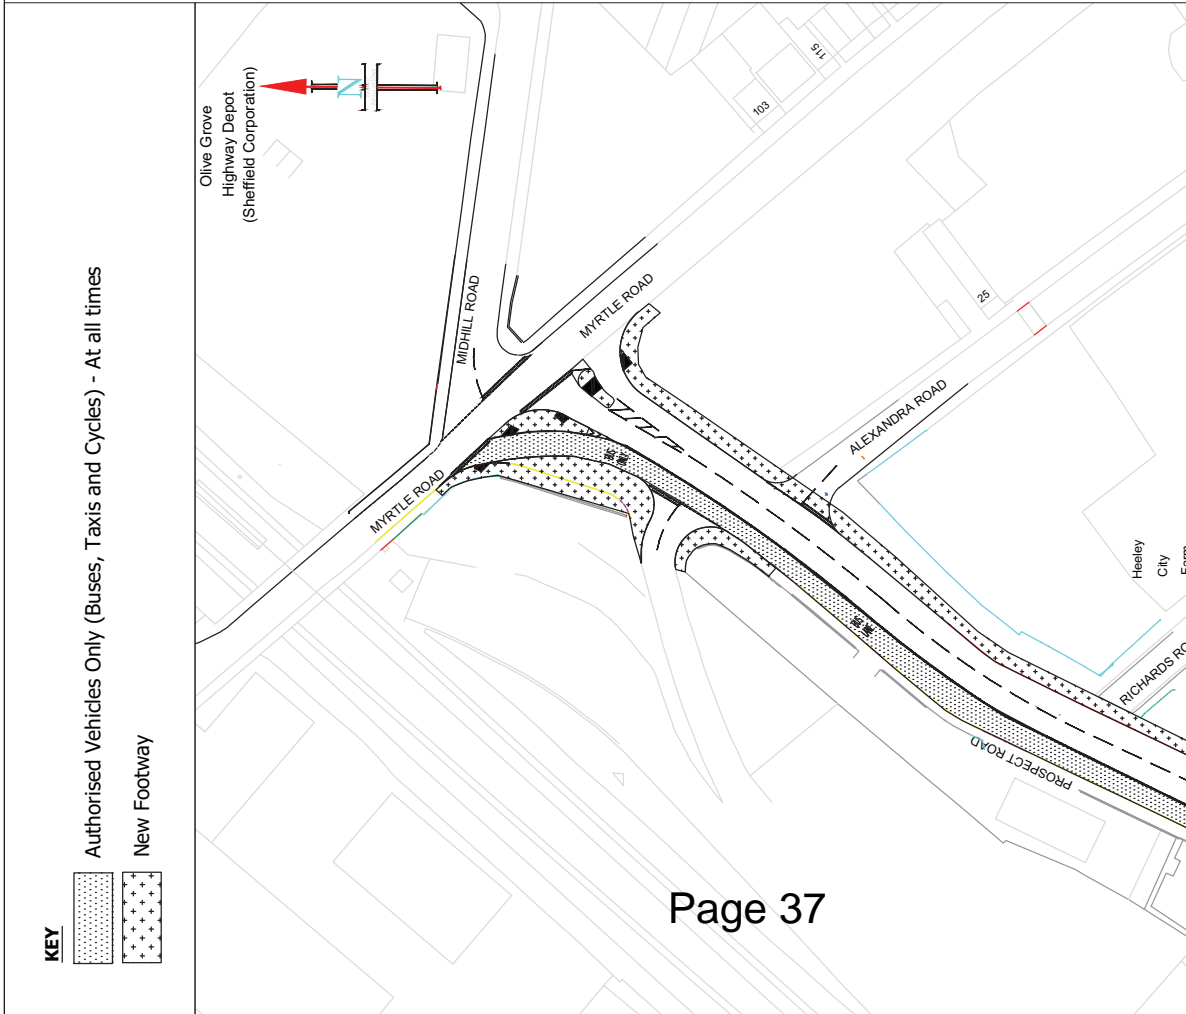

TRANSPORT, TRAFFIC & PARKING SERVICES DIVISION
SCHEME DESIGN
 2-10 CARBROOK HALL ROAD
 SHEFFIELD S9 2DB
 Tel: 0114-273-6208. Fax: 0114-273-6182
 E-mail: Traffic.Management@Sheffield.gov.uk
Regeneration and Development Services
 Director: David Caulfield, R1P1

A Service Area of Place
 Sheffield City Council

Do not scale from this drawing
 • Any errors/omissions to be reported immediately
 • If in doubt, ask
 • This drawing is based upon Ordnance Survey material with the permission of Ordnance Survey on behalf of the Controller of Her Majesty's Stationery Office. © Crown Copyright. Unauthorised reproduction infringes Crown copyright and may lead to prosecution or civil proceedings. 100018816. 2014

AUTHOR: ATM
 CHECKED: TL

Client: SHEFFIELD CITY COUNCIL
 Scheme: GLEADLESS KBR
 Drawing Title: PROSPECT ROAD / SPENCER ROAD / MYRTLE ROAD- TRAFFIC REGULATION ORDER PLAN

Drawing No. TM-LT109-P4 TRO
 Scale: 1:1000@A3
 Date: JUNE 2014

Sheffield City Council
SCHEME DESIGN

This page is intentionally left blank