


# Appendix B

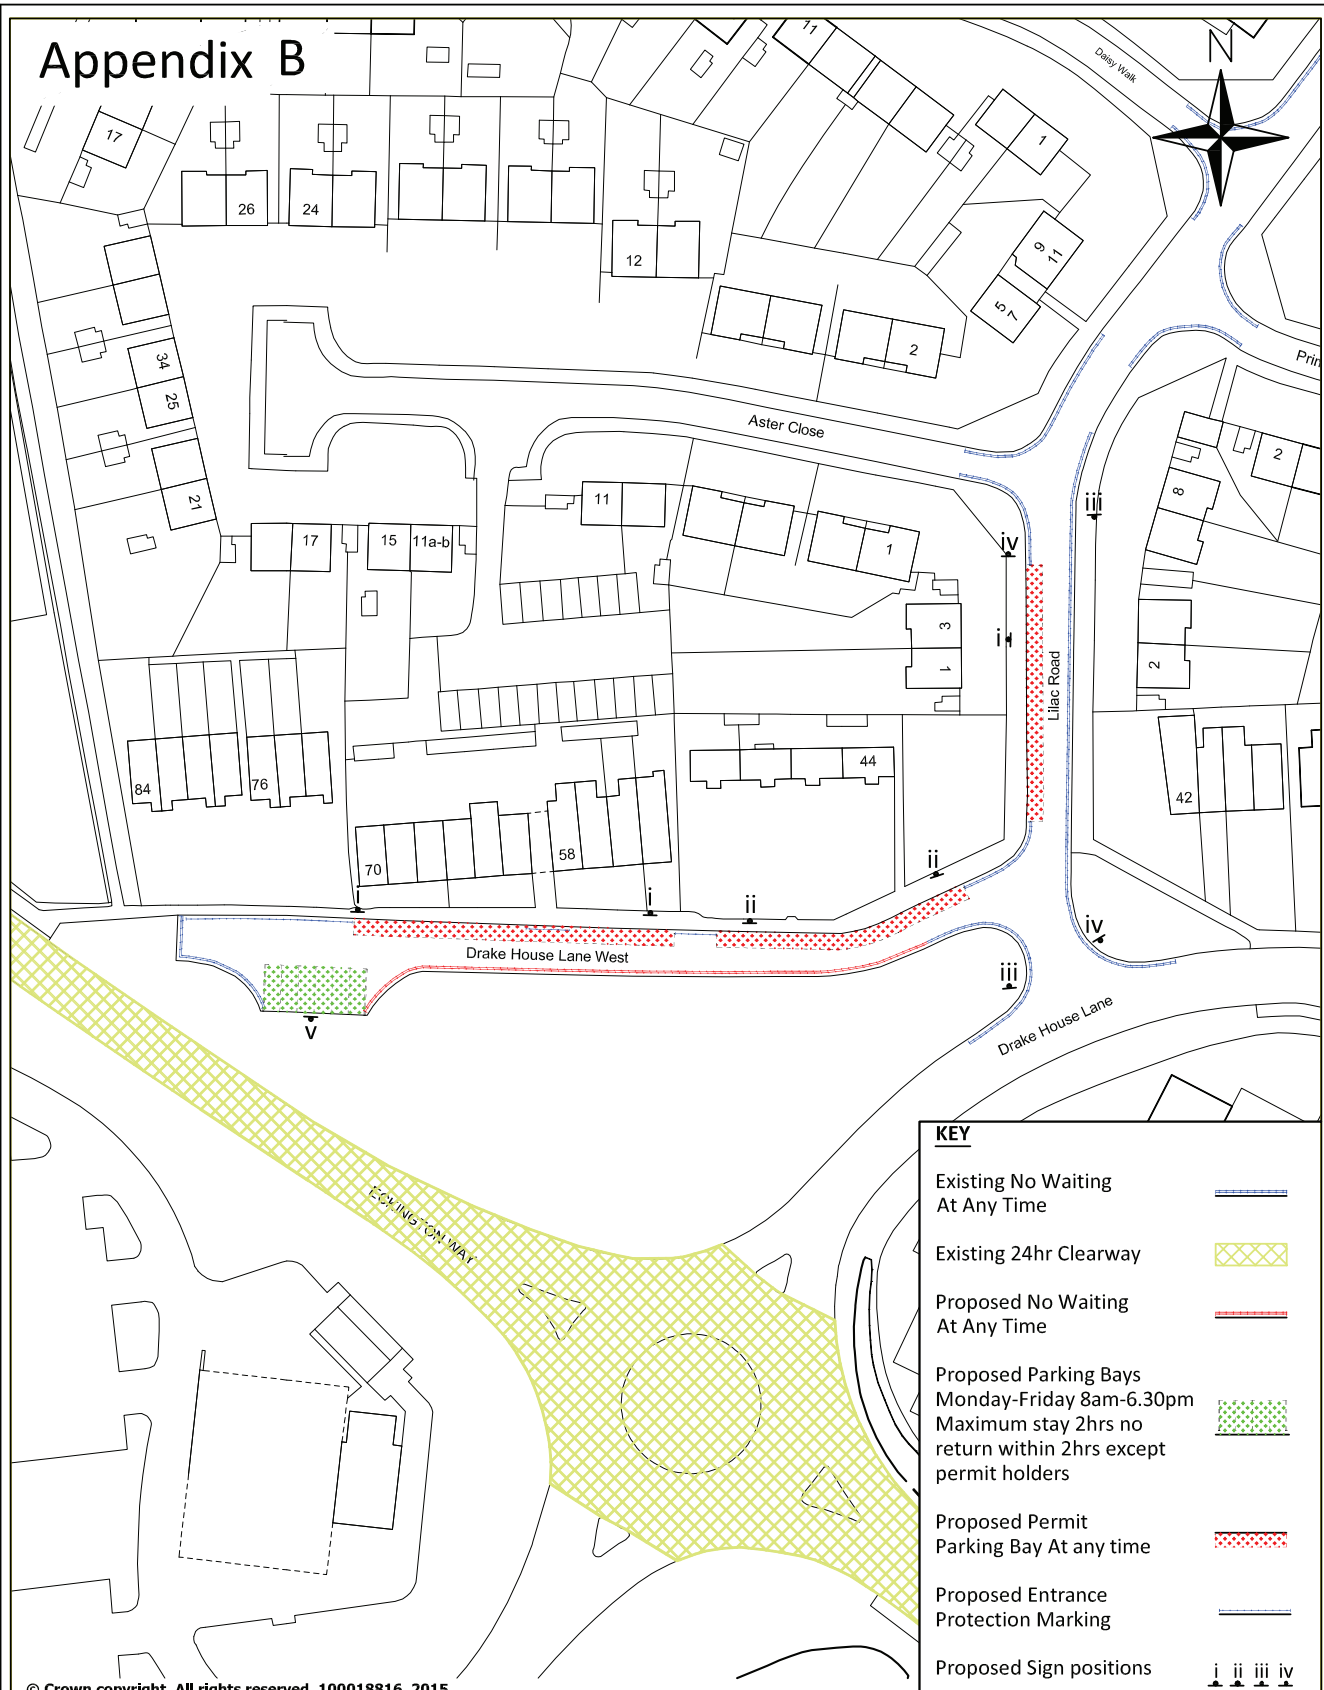

KEY	
Existing No Waiting At Any Time	
Existing 24hr Clearway	
Proposed No Waiting At Any Time	
Proposed Parking Bays Monday-Friday 8am-6.30pm Maximum stay 2hrs no return within 2hrs except permit holders	
Proposed Permit Parking Bay At any time	
Proposed Entrance Protection Marking	
Proposed Sign positions	i ii iii iv

© Crown copyright. All rights reserved. 100018816. 2015

**TRANSPORT, TRAFFIC & PARKING SERVICES DIVISION**  
**SCHEME DESIGN**  
 2-10 CARBROOK HALL ROAD  
 SHEFFIELD S9 2DB  
 Tel. 0114-273-6208  
 E-mail Scheme.Design@Sheffield.gov.uk  
**Regeneration and Development Services**  
 Director: David Caulfield, RTPI

Client  
**SHEFFIELD CITY COUNCIL**  
 Scheme  
**Drake House Lane West & Lilac Road**

Drawing No.  
**TM-DHL-PP-05**  
 Scale  
**1/1000 @ A4**



- Do not scale from this drawing
- Any errors/omissions to be reported immediately
- If in doubt, ask
- This drawing is based upon Ordnance Survey material with the permission of Ordnance Survey on behalf of the Controller of Her Majesty's Stationery Office. © Crown Copyright. Unauthorised reproduction infringes Crown copyright and may lead to prosecution or civil proceedings. 100018816. 2015

Drawing Title  
**Revised Permit Parking Traffic Regulation Order**  
**Page 17**

0 30  
 Millimetres  
 Date **May 2016**

**SCHEME DESIGN**

This page is intentionally left blank