


APPENDIX A

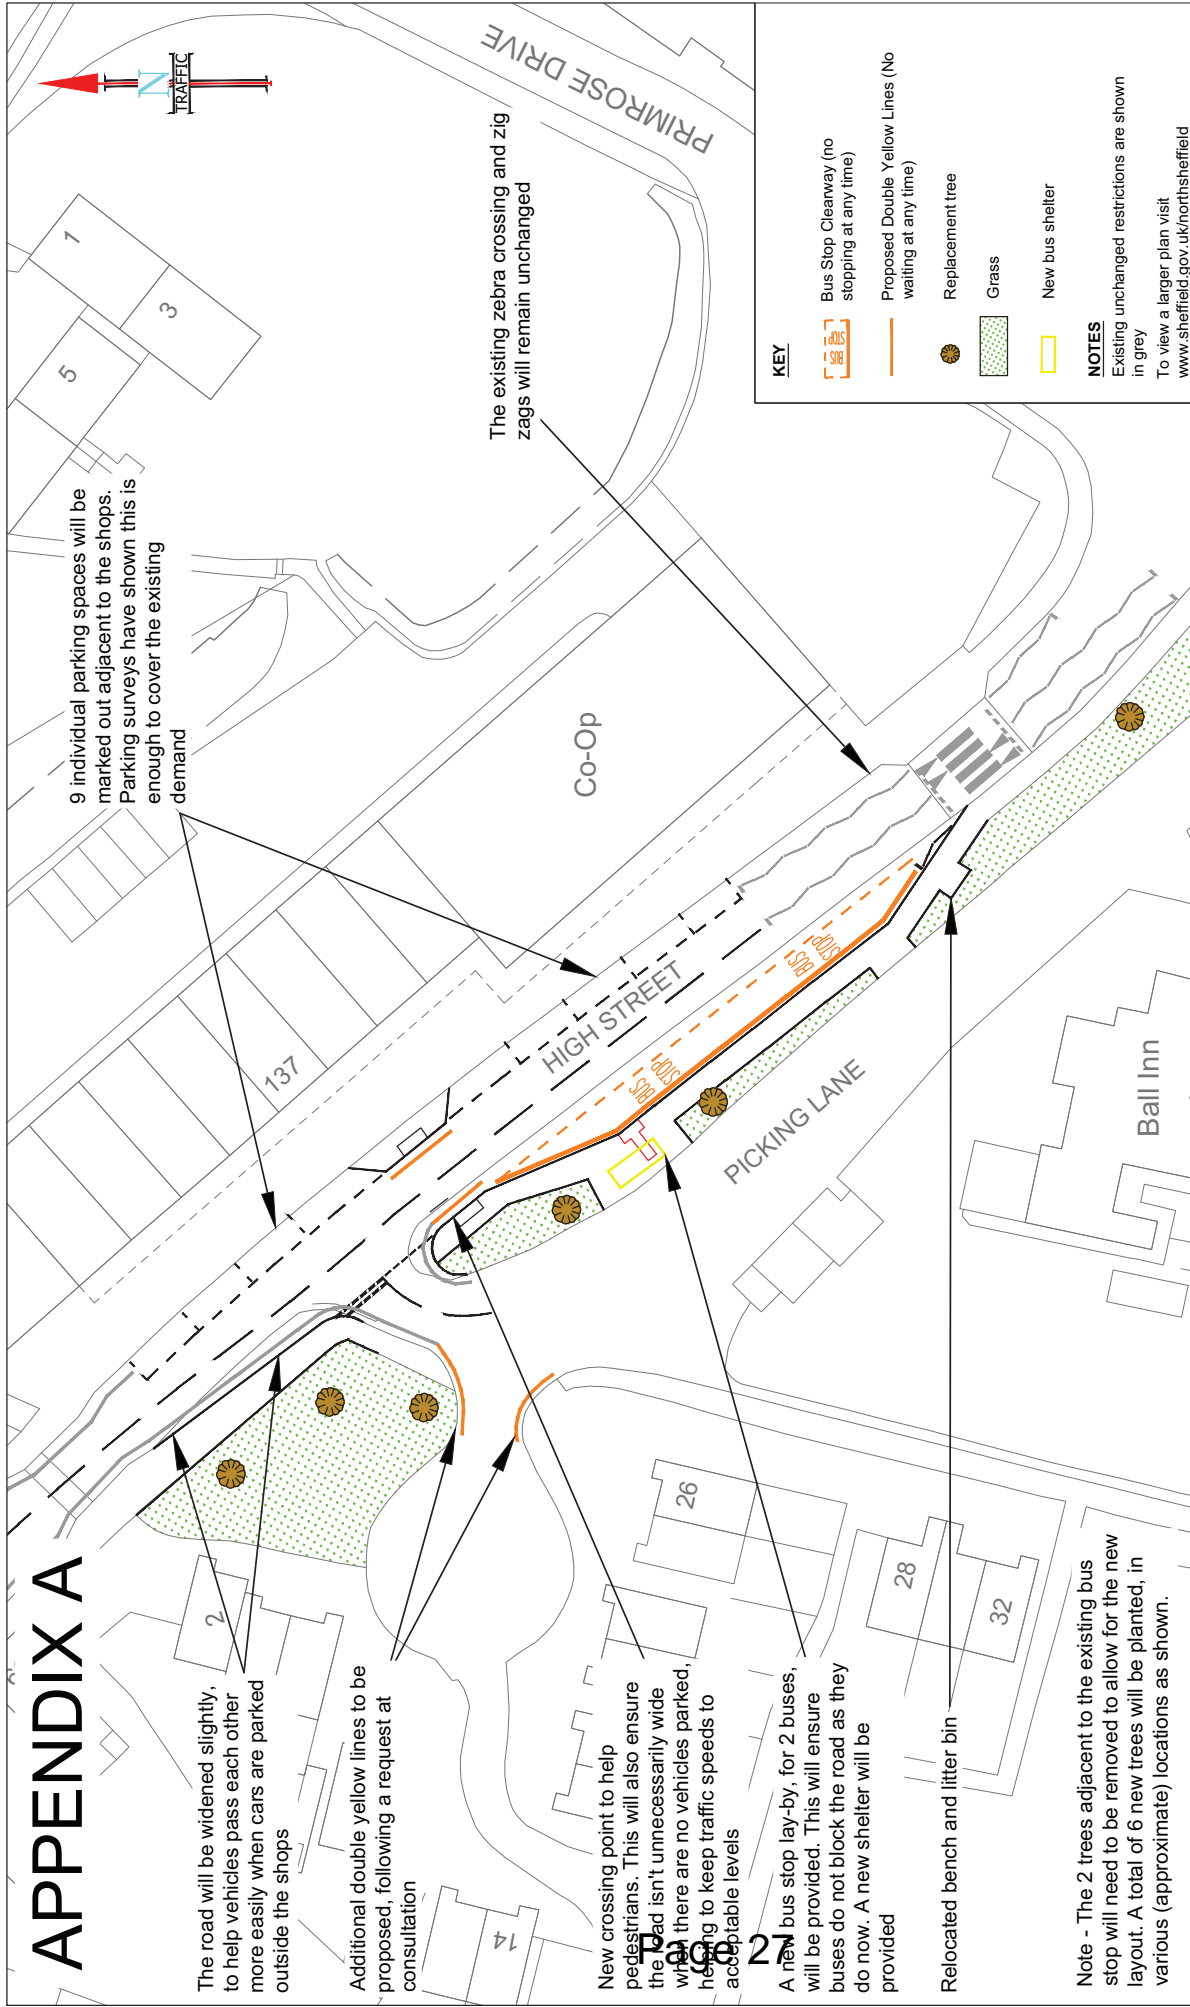

9 individual parking spaces will be marked out adjacent to the shops. Parking surveys have shown this is enough to cover the existing demand

The road will be widened slightly, to help vehicles pass each other more easily when cars are parked outside the shops

Additional double yellow lines to be proposed, following a request at consultation

New crossing point to help pedestrians. This will also ensure the road isn't unnecessarily wide when there are no vehicles parked, helping to keep traffic speeds to acceptable levels

A new bus stop lay-by, for 2 buses, will be provided. This will ensure buses do not block the road as they do now. A new shelter will be provided

Relocated bench and litter bin

The existing zebra crossing and zig zags will remain unchanged

KEY

- Bus Stop Clearway (no stopping at any time)
- Proposed Double Yellow Lines (No waiting at any time)
- Replacement tree
- Grass
- New bus shelter

NOTES

Existing unchanged restrictions are shown in grey
To view a larger plan visit www.sheffield.gov.uk/northsheffield



NOT TO SCALE
AUGUST 2016
SD-LT199-C2

High Street, Ecclesfield Final Scheme

NORTH SHEFFIELD BETTER BUSES

This page is intentionally left blank