


# Appendix A

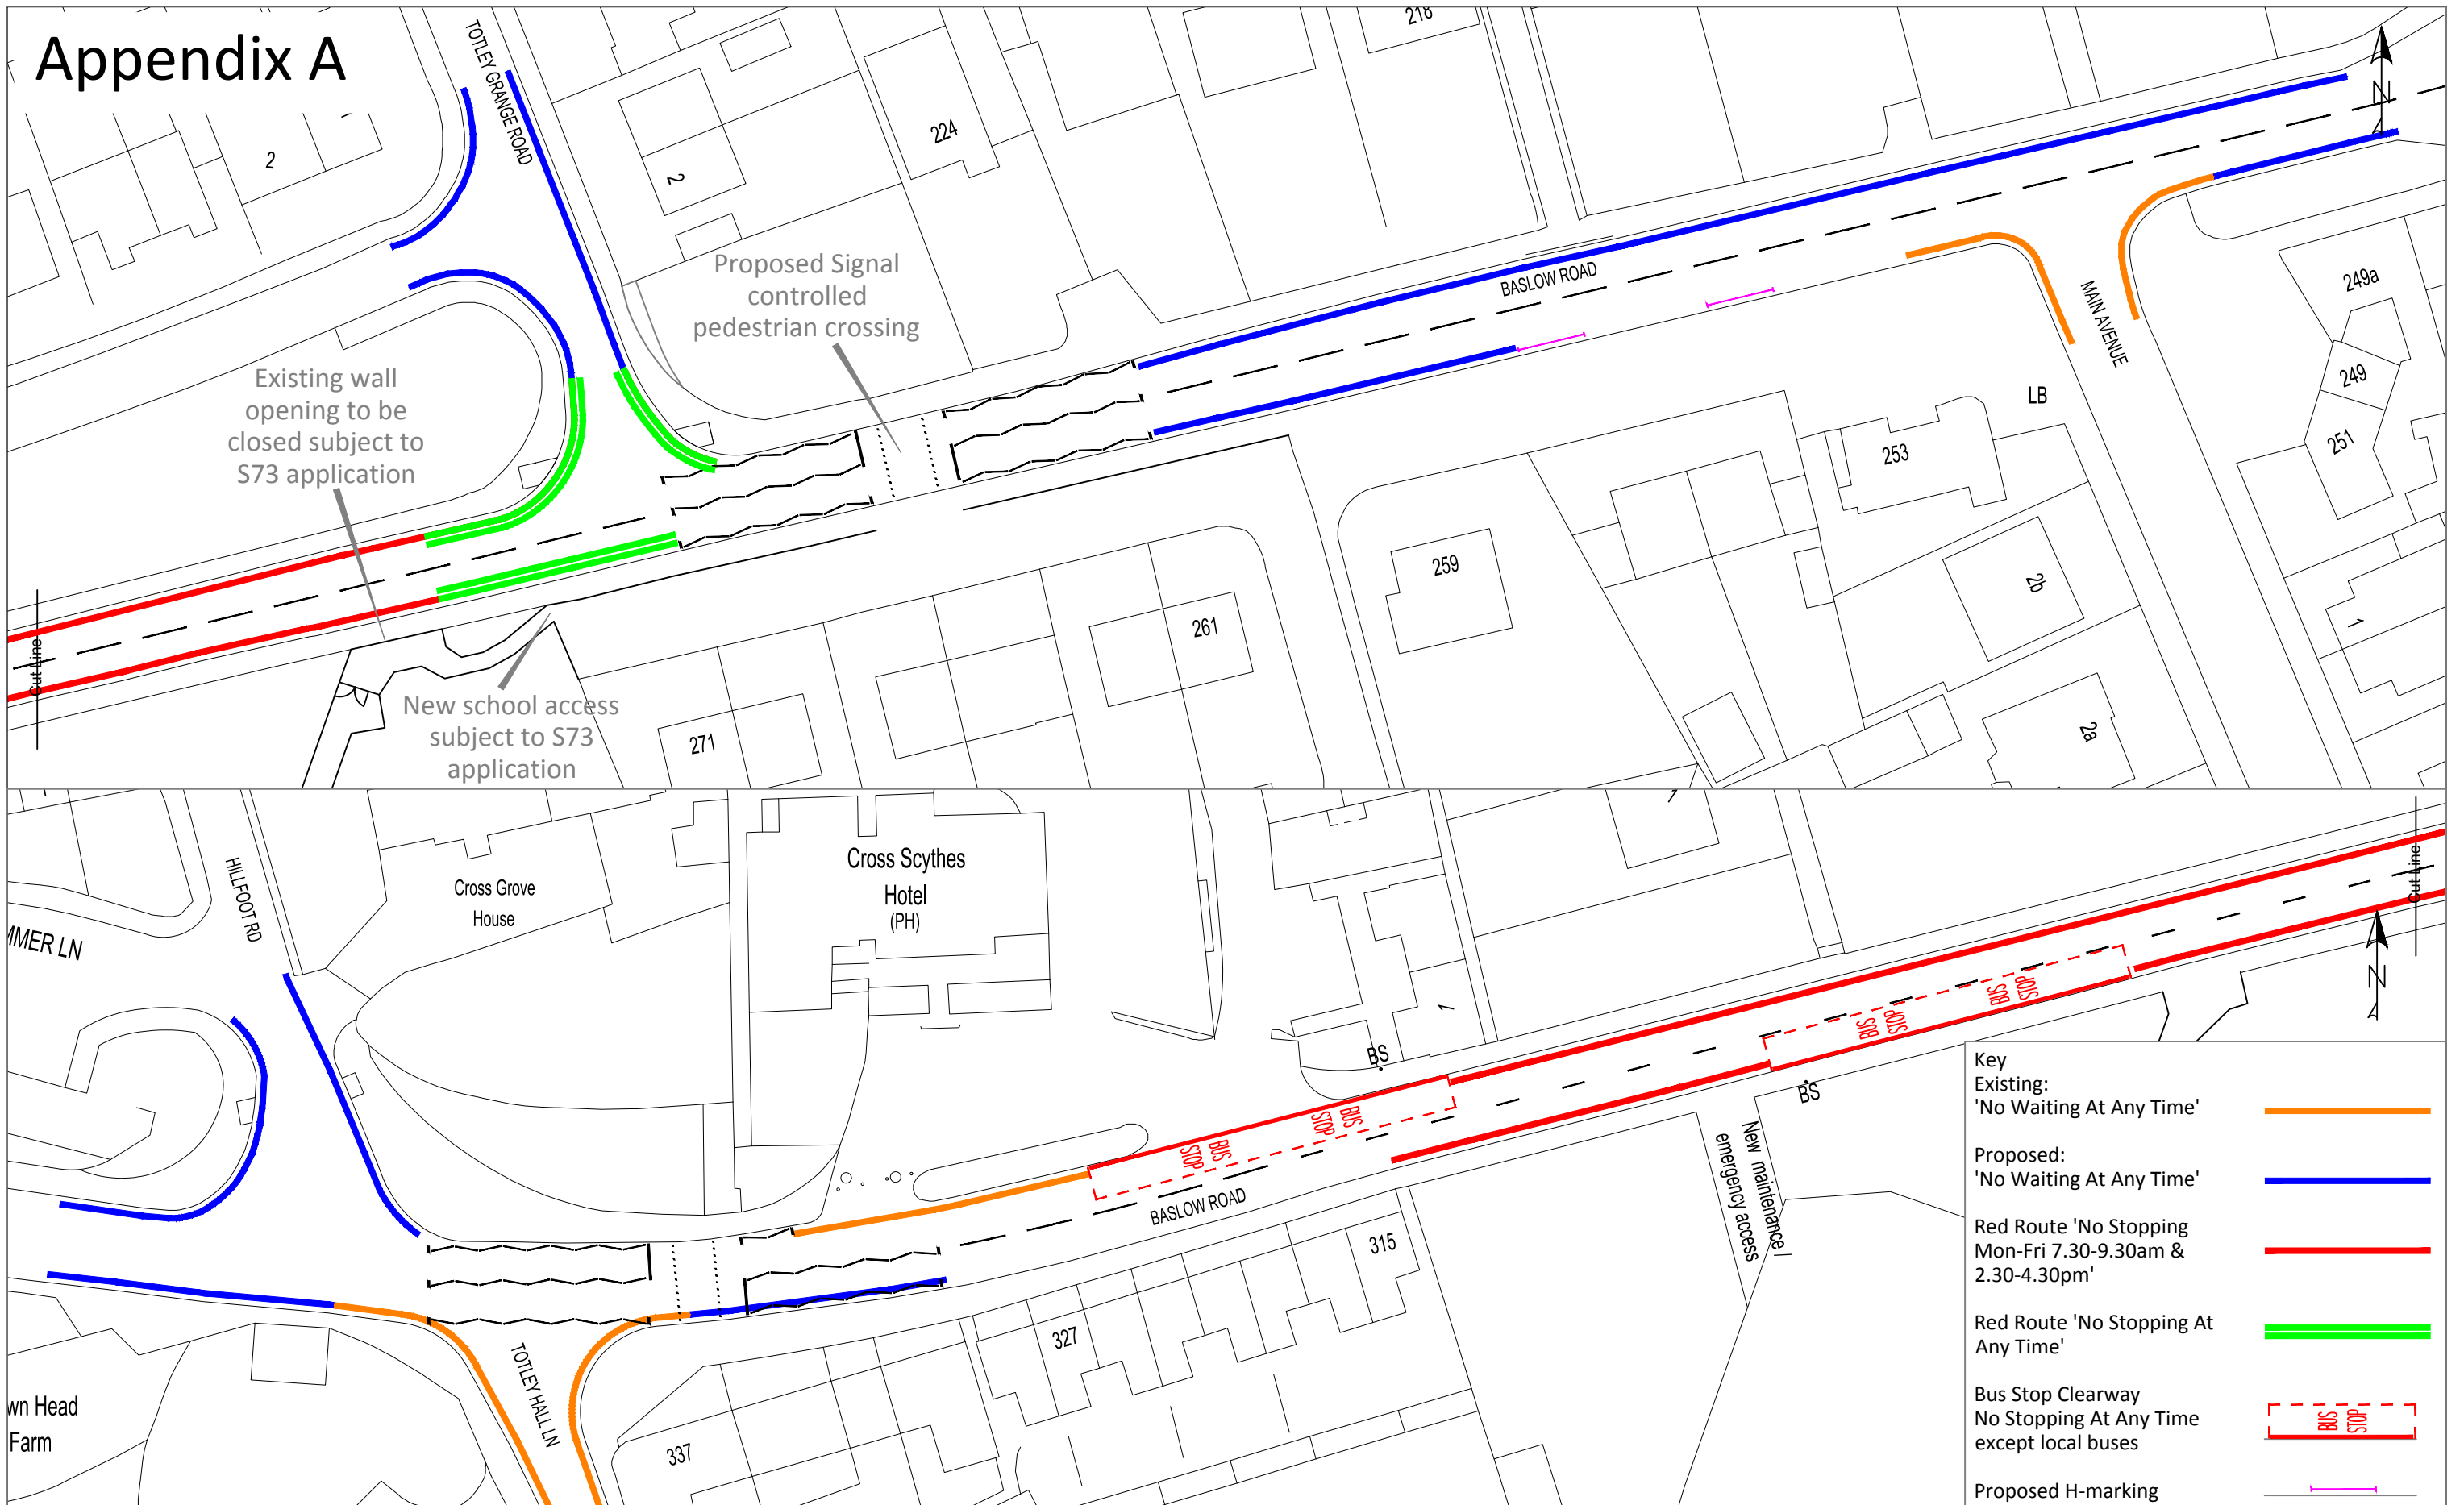

STRATEGIC TRANSPORT & INFRASTRUCTURE - TRAFFIC REGULATIONS  
 9th FLOOR, HOWDEN HOUSE  
 1, UNION STREET, SHEFFIELD, S1 2SH  
 E-mail: Scheme.Design@Sheffield.gov.uk  
 Tom Finnegan-Smith - Head of Service

• Do not scale from this drawing  
 • Any errors/omissions to be reported immediately  
 • If in doubt, ask  
 • © Crown copyright and database rights 2017 OS licence number 100018816. You are permitted to use this data solely to enable you to respond to, or interact with, the organisation that provided you with the data. You are not permitted to copy, sub-license, distribute or sell any of this data to third parties in any form.

DRAWN DR  
 May 2018

CHECKED

Client SHEFFIELD CITY COUNCIL  
 Scheme Totley Primary School  
 Proposed Signal Controlled Crossing  
 Drawing Title Proposed Traffic Regulations Drawing

Drawing No. TR/2033/TRO/04  
 Scale n.t.s.  
 Date August 2018

A3

TRAFFIC REGULATIONS