


Appendix A

ck Mappin Building

The University of
Sheffield

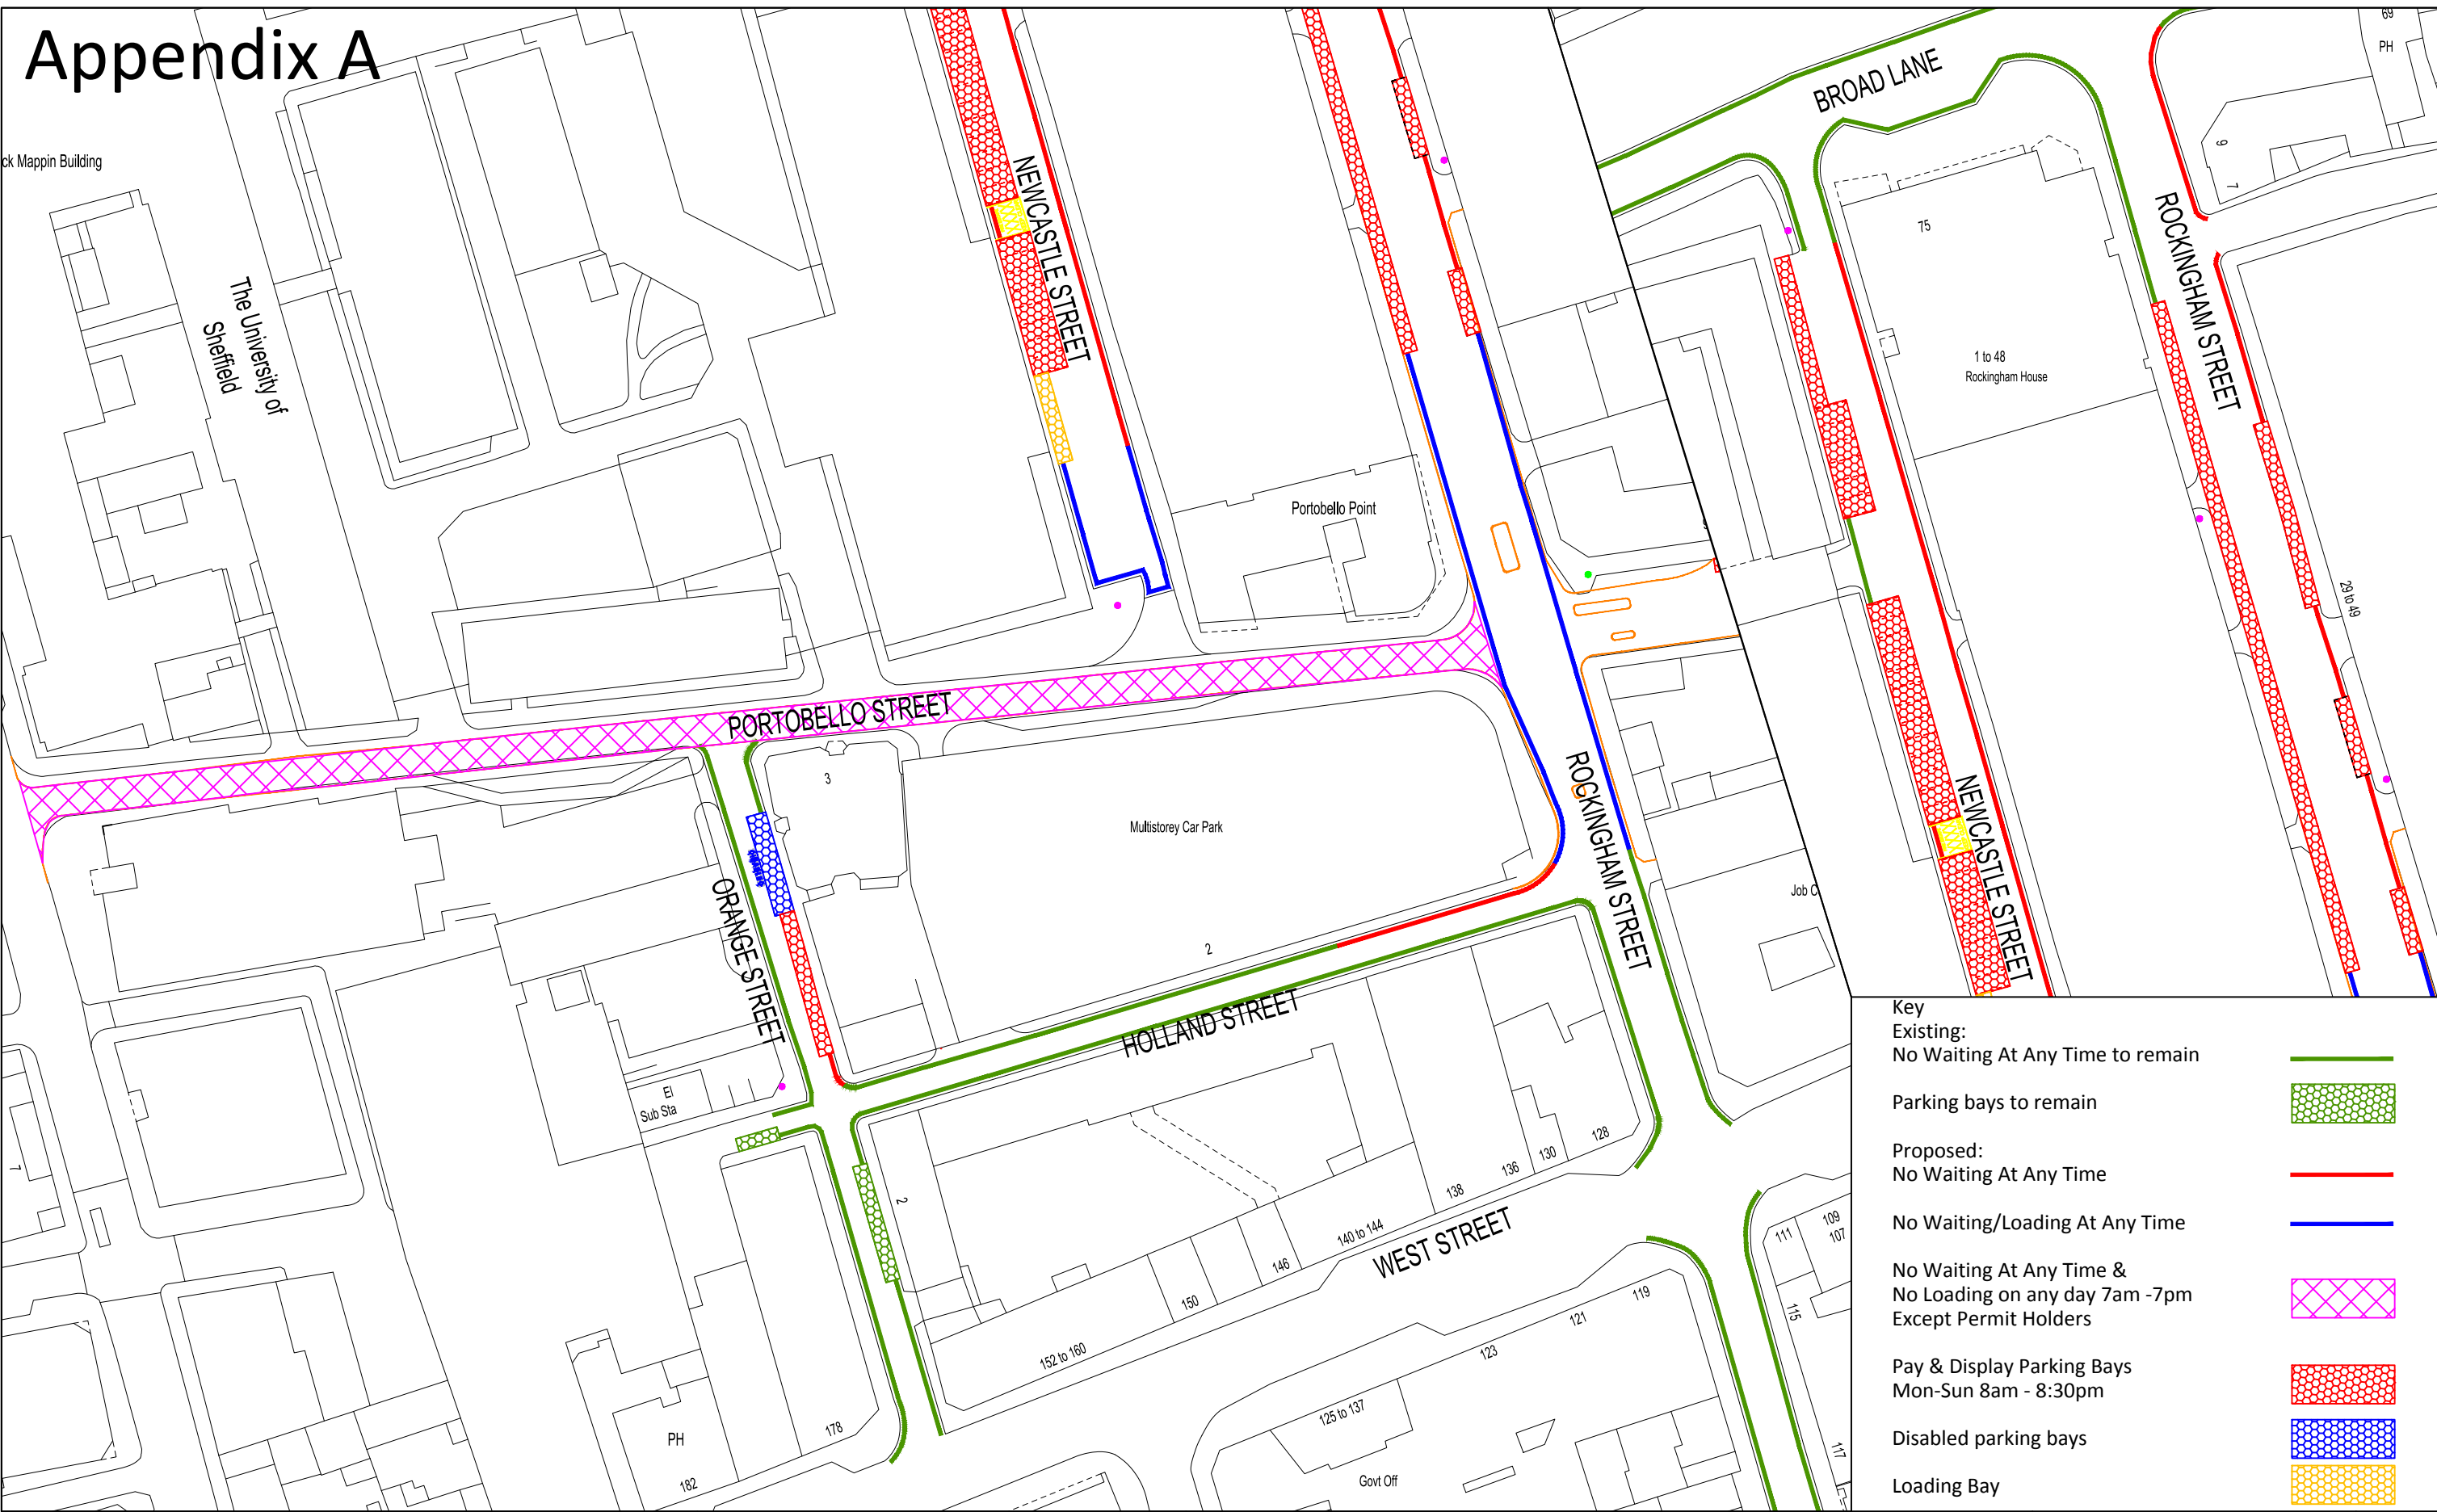

Key

Existing:

No Waiting At Any Time to remain

Parking bays to remain

Proposed:

No Waiting At Any Time


No Waiting/Loading At Any Time

No Waiting At Any Time &
No Loading on any day 7am -7pm
Except Permit Holders

Pay & Display Parking Bays
Mon-Sun 8am - 8:30pm

Disabled parking bays

Loading Bay

<div>STRATEGIC TRANSPORT & INFRASTRUCTURE - TRAFFIC REGULATIONS</div> <div>5th FLOOR, HOWDEN HOUSE</div> <div>1, UNION STREET, SHEFFIELD, S1 2SH</div> <div>E-mail Scheme.Design@Sheffield.gov.uk</div> <div>Tom Finnegan-Smith - Head of Service</div>				Client	SHEFFIELD CITY COUNCIL		Drawing No.		<div>Sheffield City Council</div> <div></div> <div>TRAFFIC REGULATIONS</div>
				Scheme	Portobello Cycle Route		SD/1806/TRO/WAIT/P01_B		
				Drawing Title	Traffic Regulations Drawing Portobello Street area proposals		Scale		
A Service Area of the Directorate of Place Sheffield City Council	DRAWN	DR Apr 18					Date	Aug 18	