



Appendix A

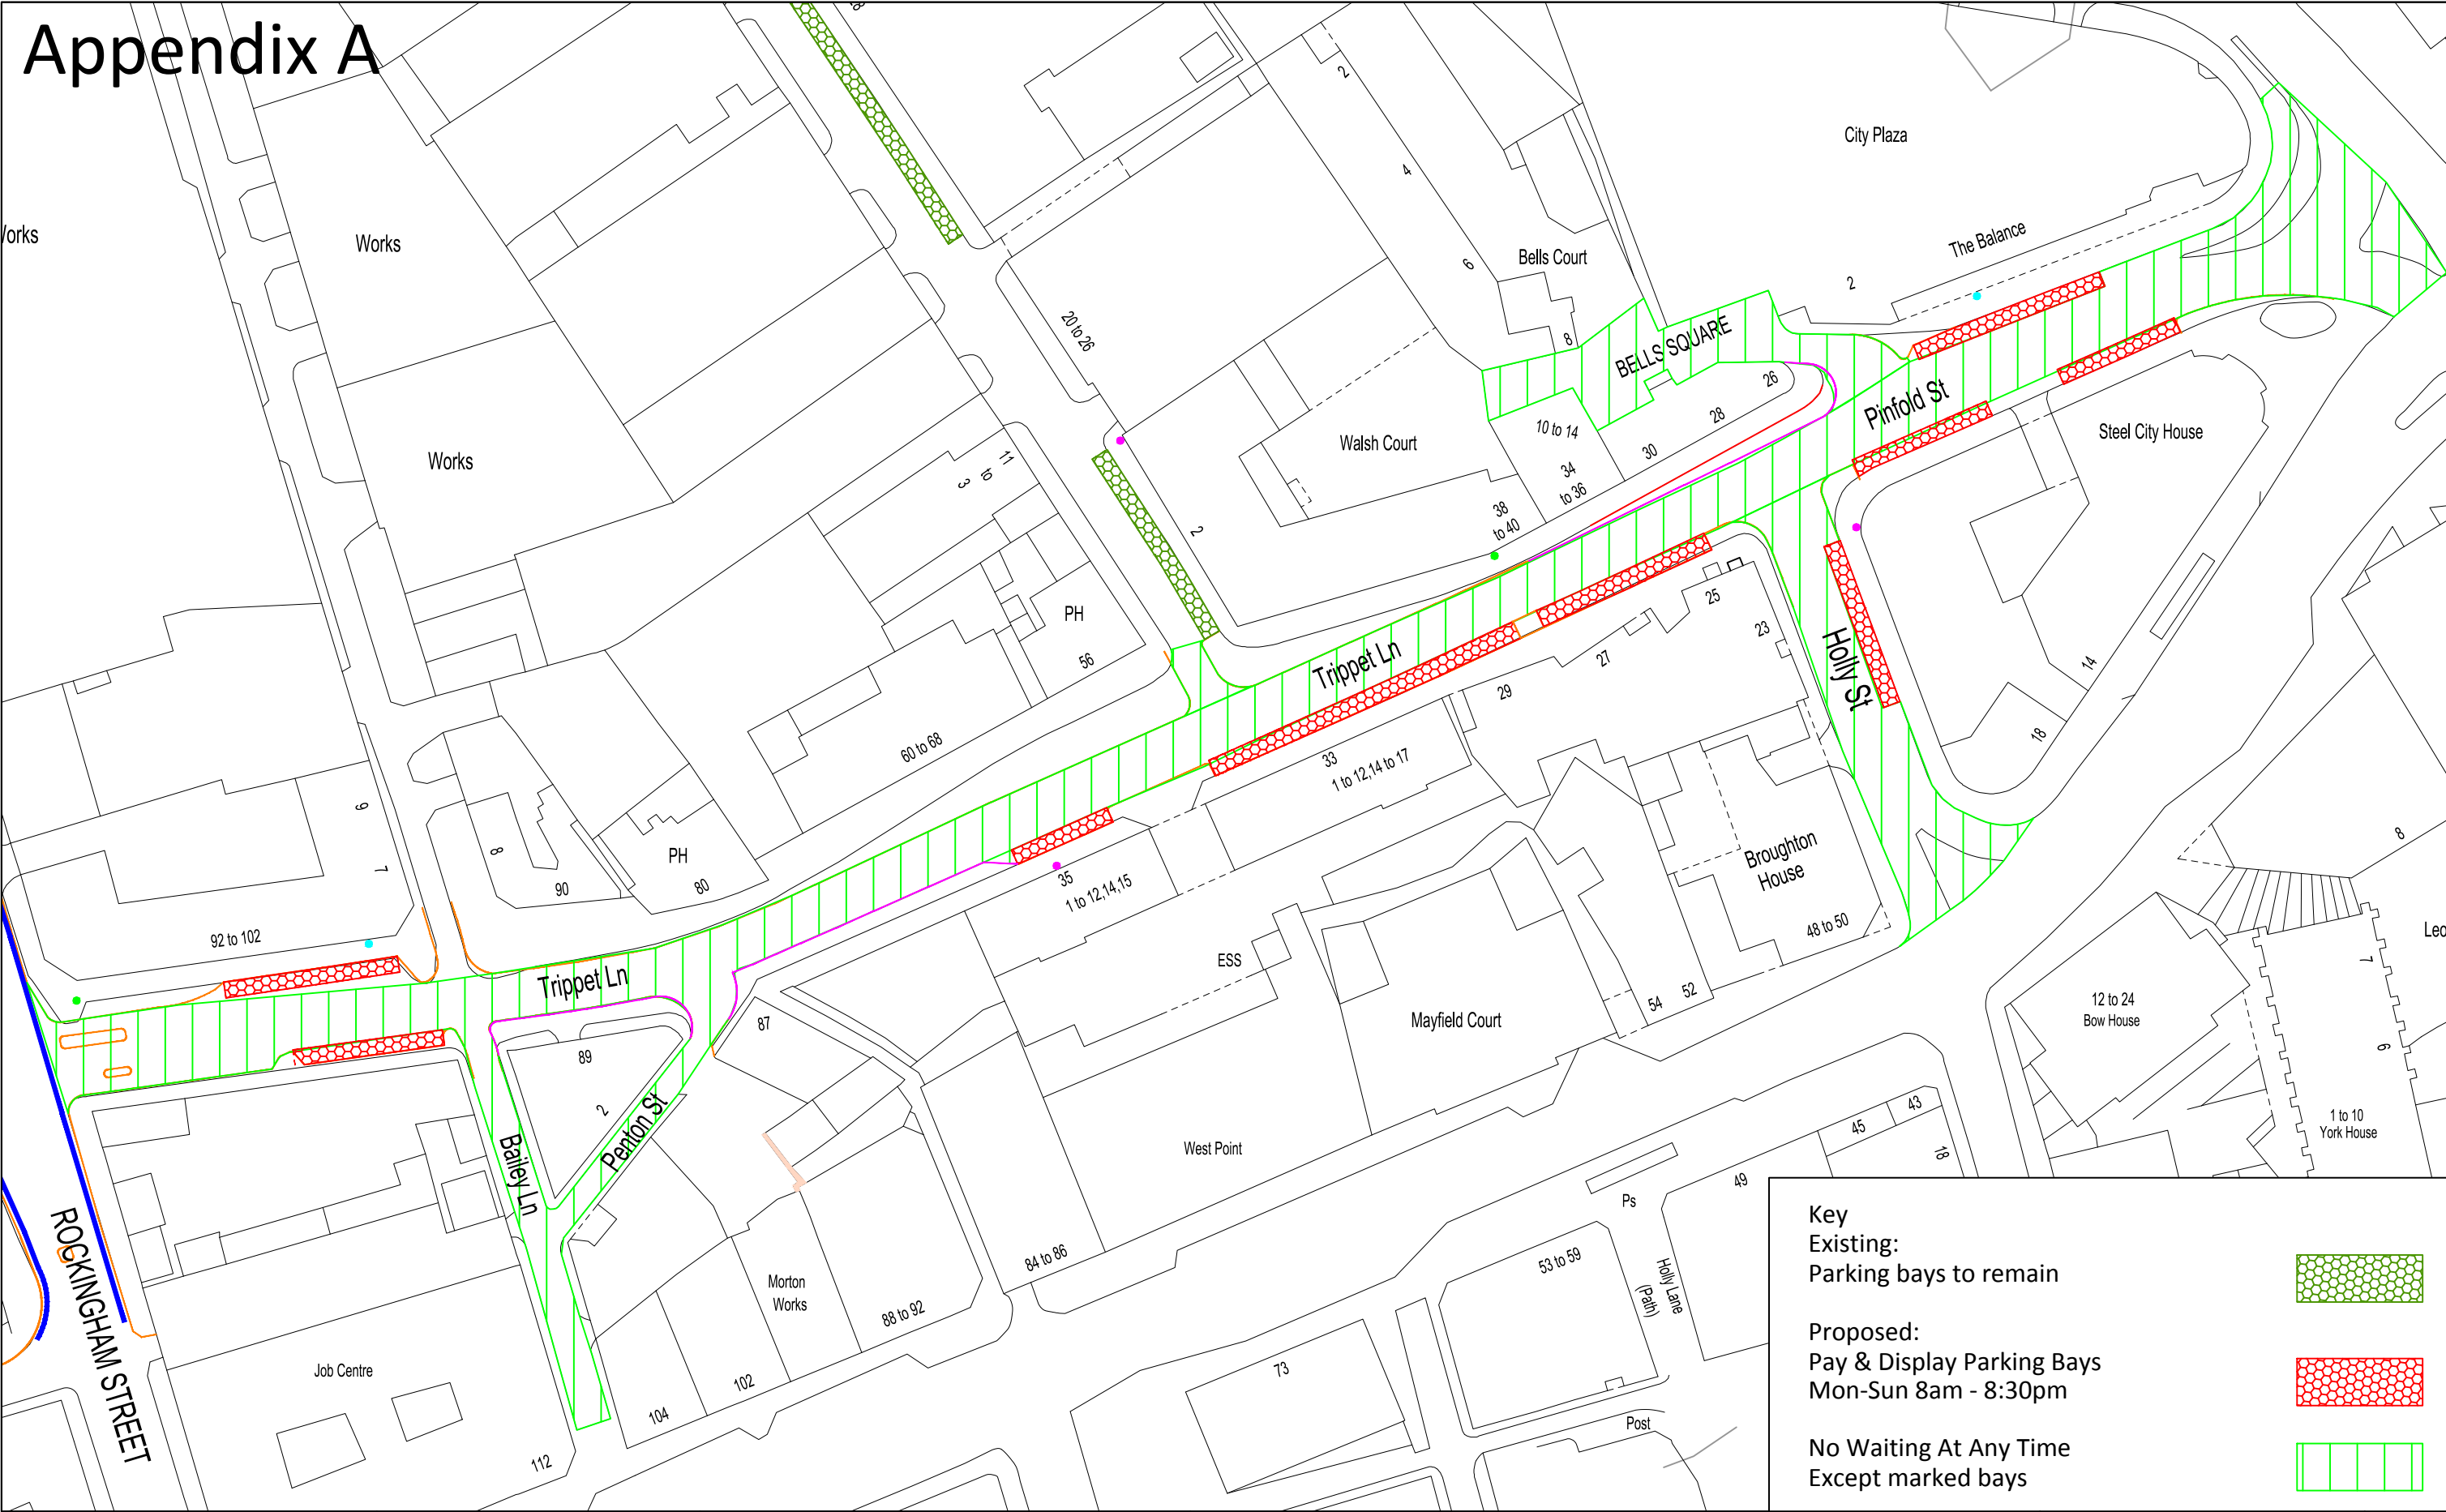

Key

Existing:


Parking bays to remain

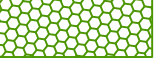

Proposed:


Pay & Display Parking Bays


Mon-Sun 8am - 8:30pm

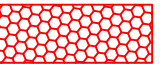

No Waiting At Any Time

Except marked bays



<div>STRATEGIC TRANSPORT &amp; INFRASTRUCTURE - TRAFFIC REGULATIONS</div> <div>5th FLOOR, HOWDEN HOUSE 1, UNION STREET, SHEFFIELD, S1 2SH E-mail Scheme.Design@Sheffield.gov.uk Tom Finnegan-Smith - Head of Service</div>			Client	SHEFFIELD CITY COUNCIL		Drawing No. SD/1806/TRO/WAIT/P02_B		<div><div>Sheffield City Council</div><div></div><div>TRAFFIC REGULATIONS</div></div>
			Scheme	Portobello Cycle Route		Scale n.t.s.	A3	
			Drawing Title	Traffic Regulations Drawing Trippet Lane area proposals		Date Jan 19		
A Service Area of the Directorate of Place Sheffield City Council	DRAWN DR Jan 19							