


APPENDIX A

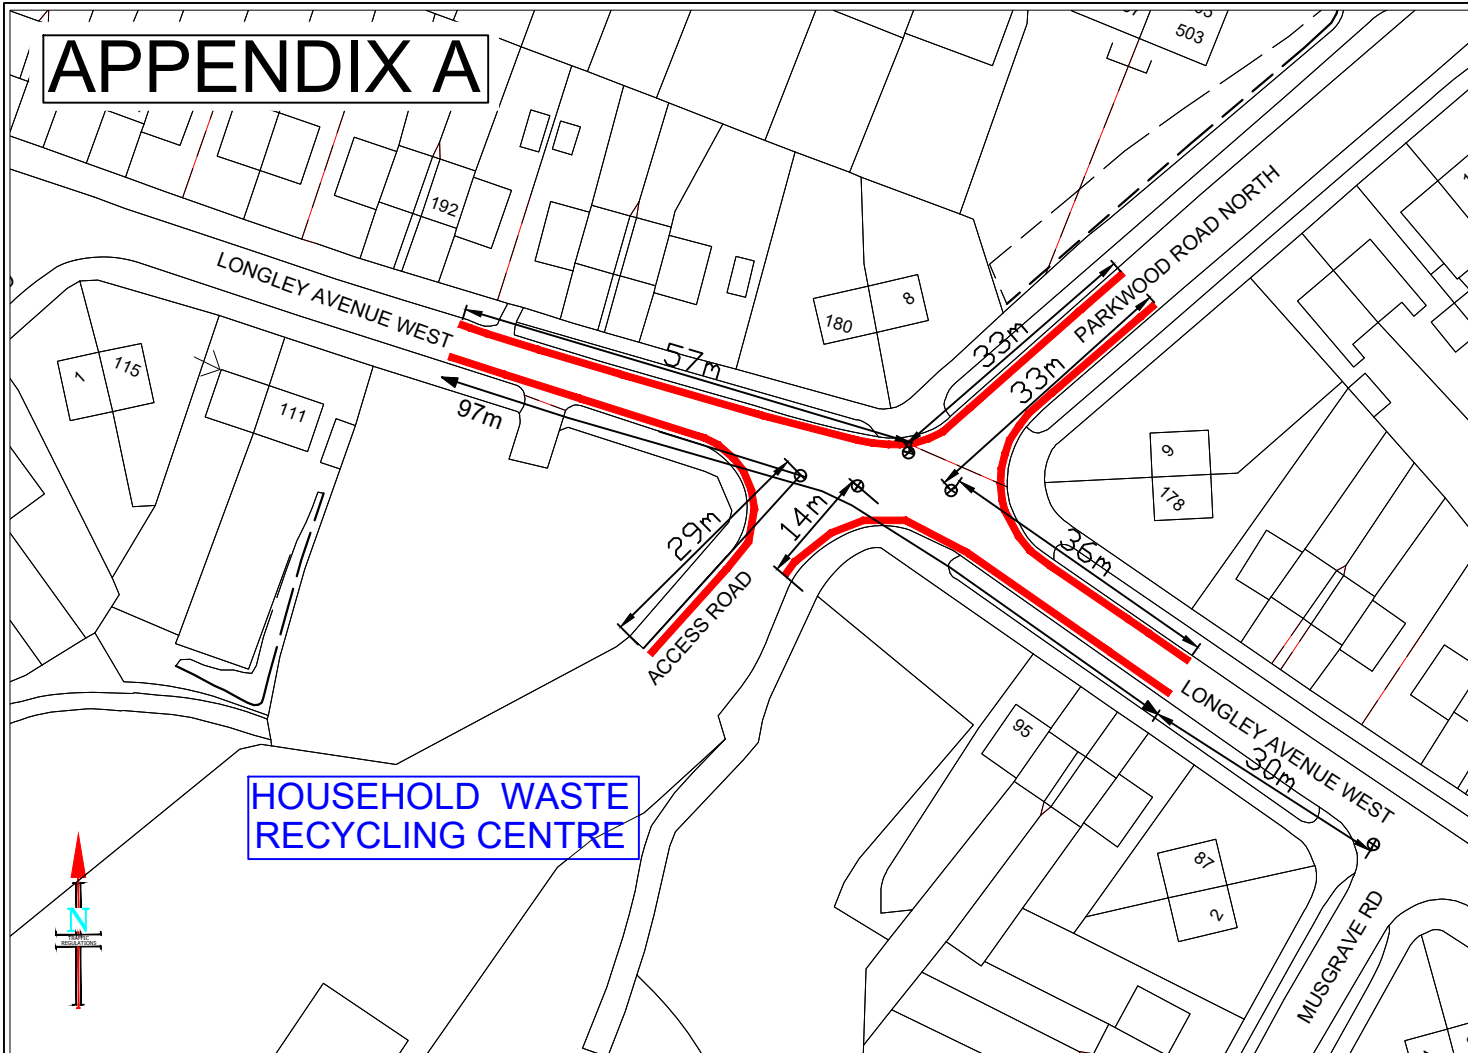

KEY

— PROPOSED NO WAITING - DOUBLE YELLOW LINE RESTRICTION

PLEASE NOTE ALL OTHER RESTRICTIONS HAVE BEEN OMITTED TO AID CLARITY

TRANSPORT PROJECTS SERVICE

SUSTAINABILITY & INFRASTRUCTURE

5th FLOOR, HOWDEN HOUSE
1, UNION STREET, SHEFFIELD, S1 2SH

E-mail Scheme.Design@Sheffield.gov.uk
Tom Finnegan-Smith - Head of Service

A Service Area of Place
Sheffield City Council

Do not scale from this drawing
© Crown copyright and database rights 2020 OS 100018816. Use of this data is subject to these terms and conditions.
1. You are granted a non-exclusive, royalty free revocable licence solely to view the licensed data for non-commercial purposes for the period during which Sheffield City Council makes it available;
2. You are not permitted to copy, sub-license, distribute, sell or otherwise make available the Licensed Data to third parties in any form, and
3. Third party rights to enforce the terms of this licence shall be reserved to OS.

AUTHOR	NC	CHECKED
	18.05.20	

Client
SHEFFIELD CITY COUNCIL

Scheme
**HOUSEHOLD WASTE RECYCLING CENTRE
LONGLEY AVENUE WEST, SHIRECLIFFE**

Drawing Title
**EXPERIMENTAL TRO
Traffic Management Drawing**

Drawing No.
TR/20/ETRO/S1

Scale
NTS **A4**

0 30
Millimetres
Date **18.05.20**



DESIGN
&
ASSURANCE