


APPENDIX B

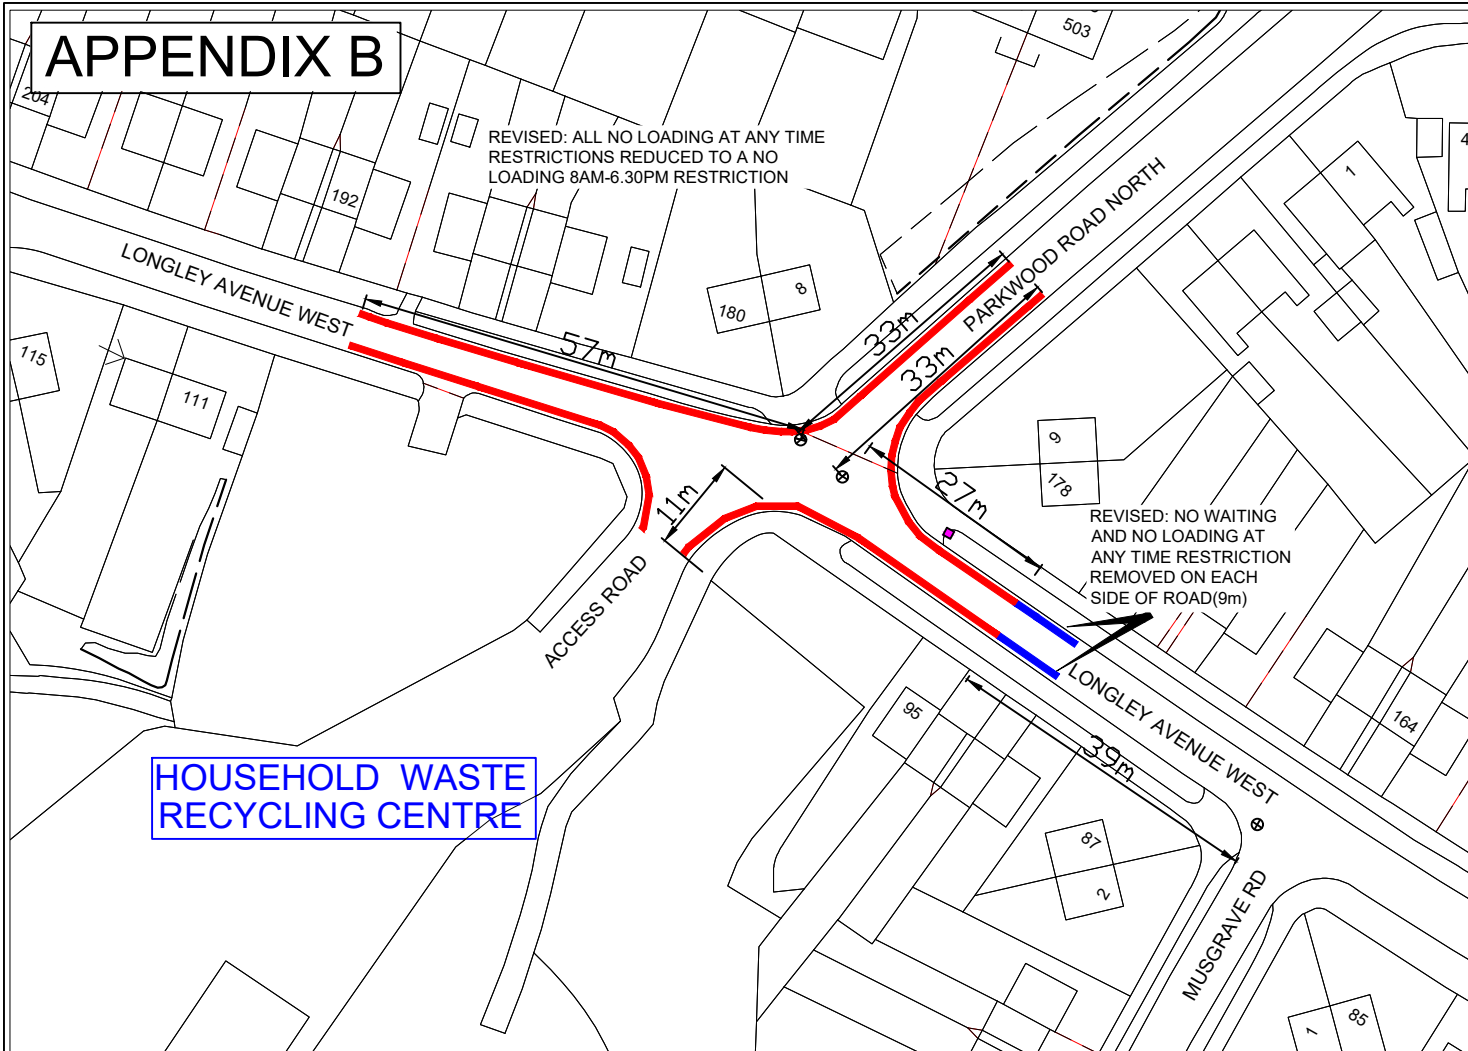

KEY

PROPOSED REMOVAL OF NO WAITING AND NO LOADING AT ANY TIME - DOUBLE YELLOW LINE AND DOUBLE BLIP RESTRICTION

PROPOSED NO WAITING AT ANY TIME AND NO LOADING 8AM TO 6.30PM - DOUBLE YELLOW LINE AND SINGLE BLIP RESTRICTION

PLEASE NOTE ALL OTHER RESTRICTIONS HAVE BEEN OMITTED TO AID CLARITY

TRANSPORT PROJECTS SERVICE
 STRATEGIC TRANSPORT,
 SUSTAINABILITY & INFRASTRUCTURE
 5th FLOOR, HOWDEN HOUSE
 1, UNION STREET, SHEFFIELD, S1 2SH
 E-mail Scheme.Design@Sheffield.gov.uk
Tom Finnegan-Smith - Head of Service

A Service Area of Place
 Sheffield City Council

Do not scale from this drawing
 © Crown copyright and database rights 2020 OS 100018816. Use of this data is subject to these terms and conditions.
 1. You are granted a non-exclusive, royalty free revocable licence solely to view the licensed data for non-commercial purposes for the period during which Sheffield City Council makes it available;
 2. You are not permitted to copy, sub-license, distribute, sell or otherwise make available the Licensed Data to third parties in any form, and
 3. Third party rights to enforce the terms of this licence shall be reserved to OS.

AUTHOR **NC**
27.05.20

CHECKED

Client **SHEFFIELD CITY COUNCIL**

Scheme **HOUSEHOLD WASTE RECYCLING CENTRE
 LONGLEY AVENUE WEST, SHIRECLIFFE**

Drawing Title **TRO SIGNING & LINING
 Traffic Management Drawing**

Drawing No. **TR/20/ETRO/S1.L4**

Scale **NTS**

A4

0 30
 Millimetres
 Date **18.05.20**

