


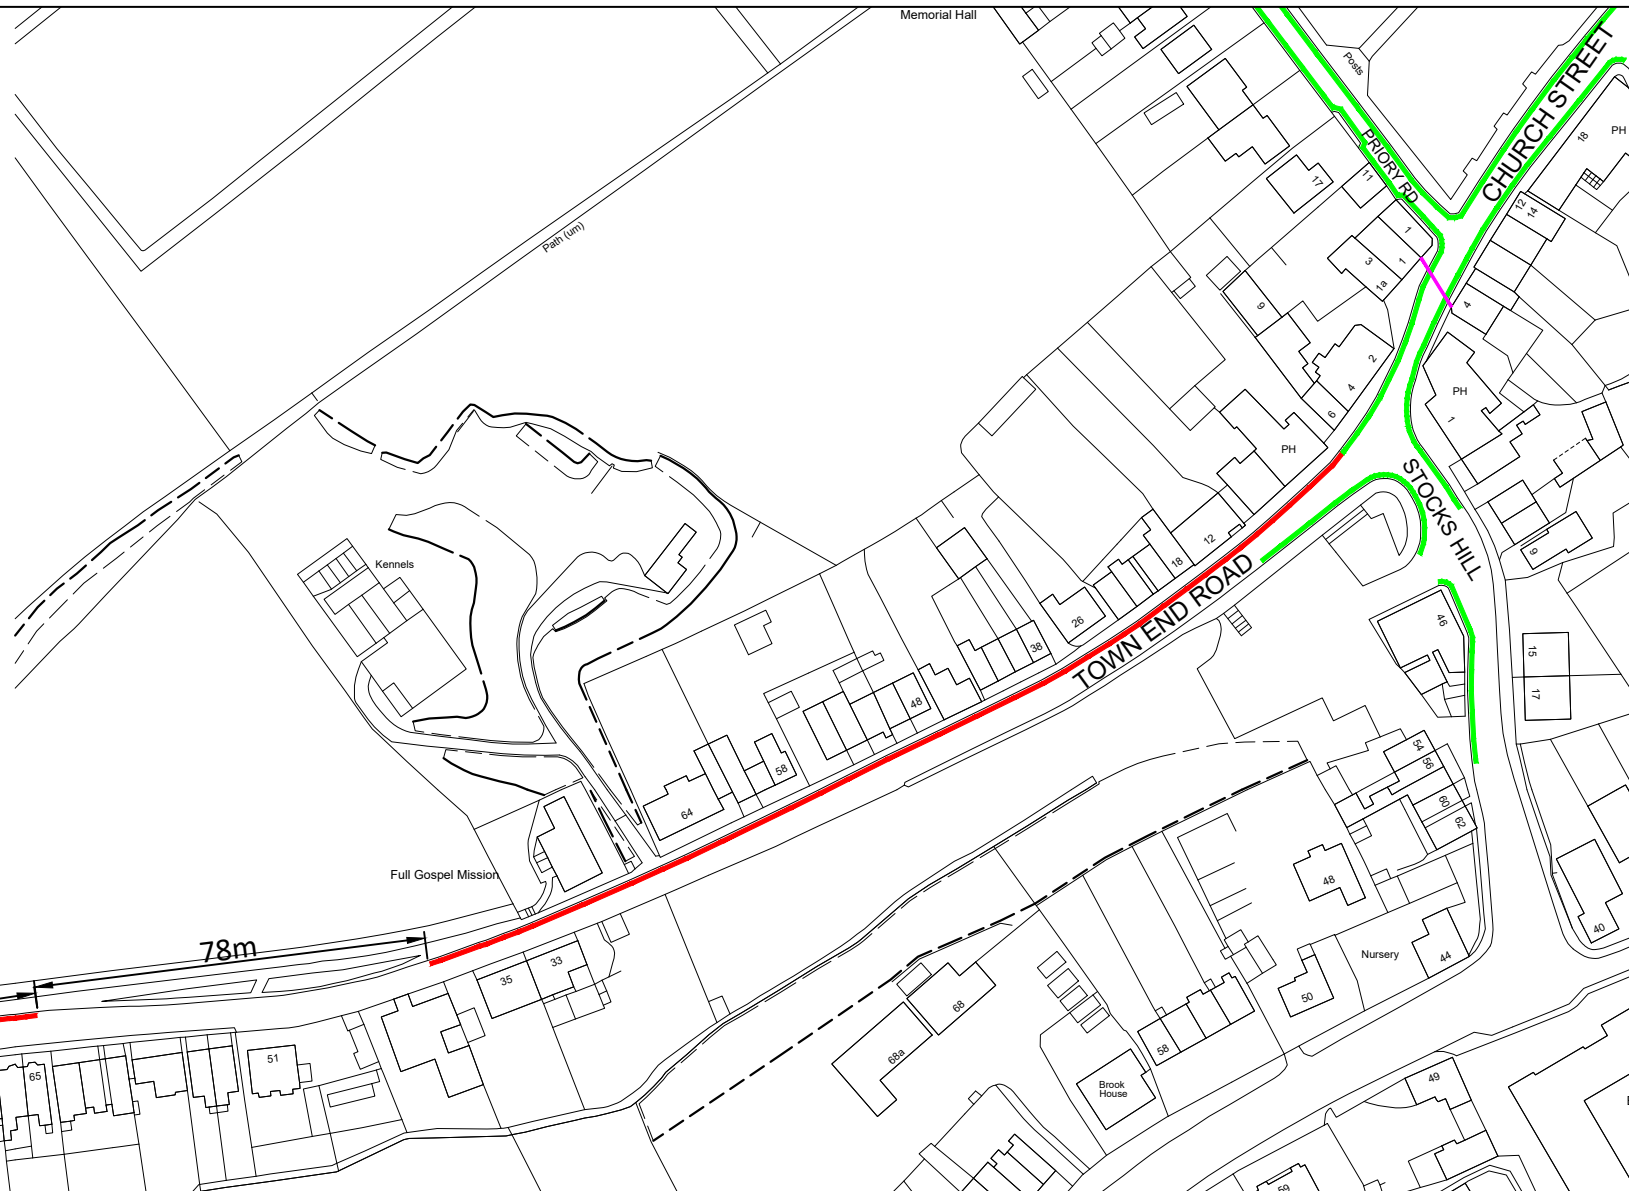
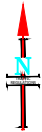


Key

-  Existing No waiting at any time restriction - double yellow line
-  Proposed No waiting at any time restriction - double yellow line
-  Highway Boundary

PLEASE NOTE: All other restrictions have been omitted to aid clarity



TRANSPORT PROJECTS SERVICE
 STRATEGIC TRANSPORT,
 SUSTAINABILITY & INFRASTRUCTURE
 5th FLOOR, HOWDEN HOUSE
 1, UNION STREET, SHEFFIELD, S1 2SH
 E-mail Scheme.Design@Sheffield.gov.uk
Tom Finnegan-Smith - Head of Service

A Service Area of Place
 Sheffield City Council

Do not scale from this drawing
 © Crown copyright and database rights 2020 OS 100018816. Use of this data is subject to these terms and conditions.
 1. You are granted a non-exclusive, royalty free revocable licence solely to view the licensed data for non-commercial purposes for the period during which Sheffield City Council makes it available;
 2. You are not permitted to copy, sub-license, distribute, sell or otherwise make available the Licensed Data to third parties in any form; and
 3. Third party rights to enforce the terms of this licence shall be reserved to OS.

AUTHOR **NC**
28.04.21

CHECKED

Client
SHEFFIELD CITY COUNCIL


Scheme
**TOWN END ROAD
 REVISED**

Drawing Title
**PROPOSED WAITING RESTRICTIONS
 Traffic Management Drawing**

Drawing No.
TR/20/TER/R2

Scale
NTS

A4

0 Millimetres 30

 Date **28.04.21**

DESIGN & ASSURANCE