


Appendix A Church Burgesses 15-31 Chapel Walk - Photographs and Existing and Proposed Elevations

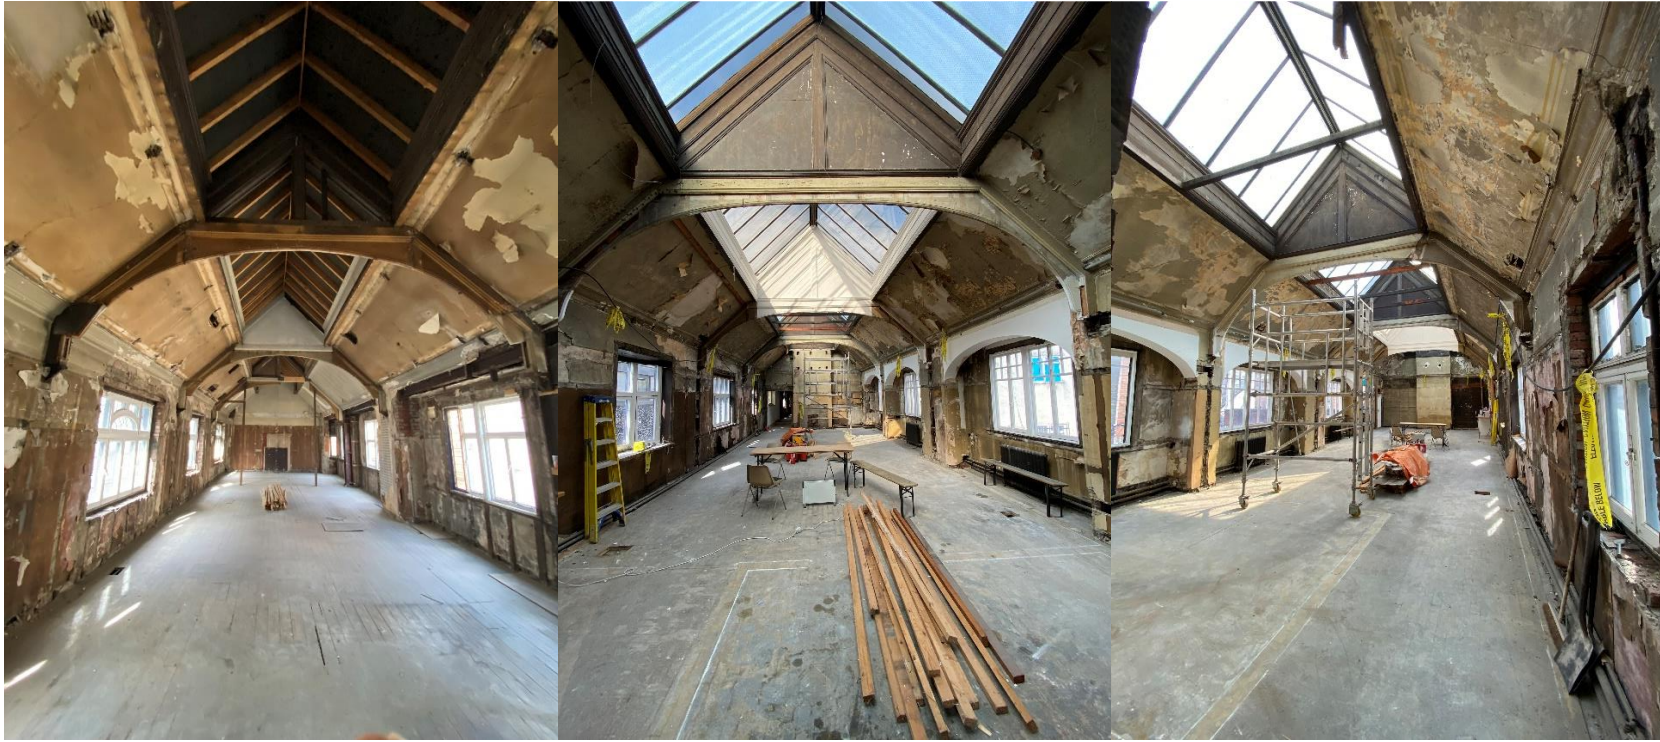

1st Floor





EXISTING ELEVATION TO CHAPEL WALK



EXISTING ELEVATION TO BLACK SWAN WALK

No.	Revision	Date	Initials
-----	----------	------	----------

Job:
15-31 Chapel Walk
Sheffield
S1 2PD

Drawing:
Existing Elevations


Client:
-



5 Paradise Square Sheffield South Yorkshire S1 2DE
Tel: 0114 327 5485 www.reynoldsassociates.co.uk

Scale: A2@1:100	Date: 16/05/22	Drawn/Checked: RS/GC
--------------------	-------------------	-------------------------

Job Number: PR RS204	Dwg No: 001	Rev:
-------------------------	----------------	------

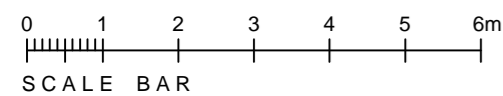



PROPOSED ELEVATION TO CHAPEL WALK



PROPOSED ELEVATION TO BLACK SWAN WALK

No.	Revision	Date	Initials
Job:			
15-31 Chapel Walk			
Sheffield			
S1 2PD			

Drawing:
Proposed Elevations

Client:
-



5 Paradise Square Sheffield South Yorkshire S1 2DE
Tel: 0114 327 5485 www.reynoldsassociates.co.uk

Scale: A2@1:100	Date: 16/05/22	Drawn/Checked: RS/GC
Job Number: PR RS204	Dwg No: 003	Rev: