




Highway Records
 Operational Services
 Howden House
 Union Street
 Sheffield
 S1 2SH


PROPOSED DIVERSION OF PUBLIC
 FOOTPATH SHE\565 BETWEEN STATION
 ROAD AND BRIDBY STREET,
 WOODHOUSE, SHEFFIELD 13.

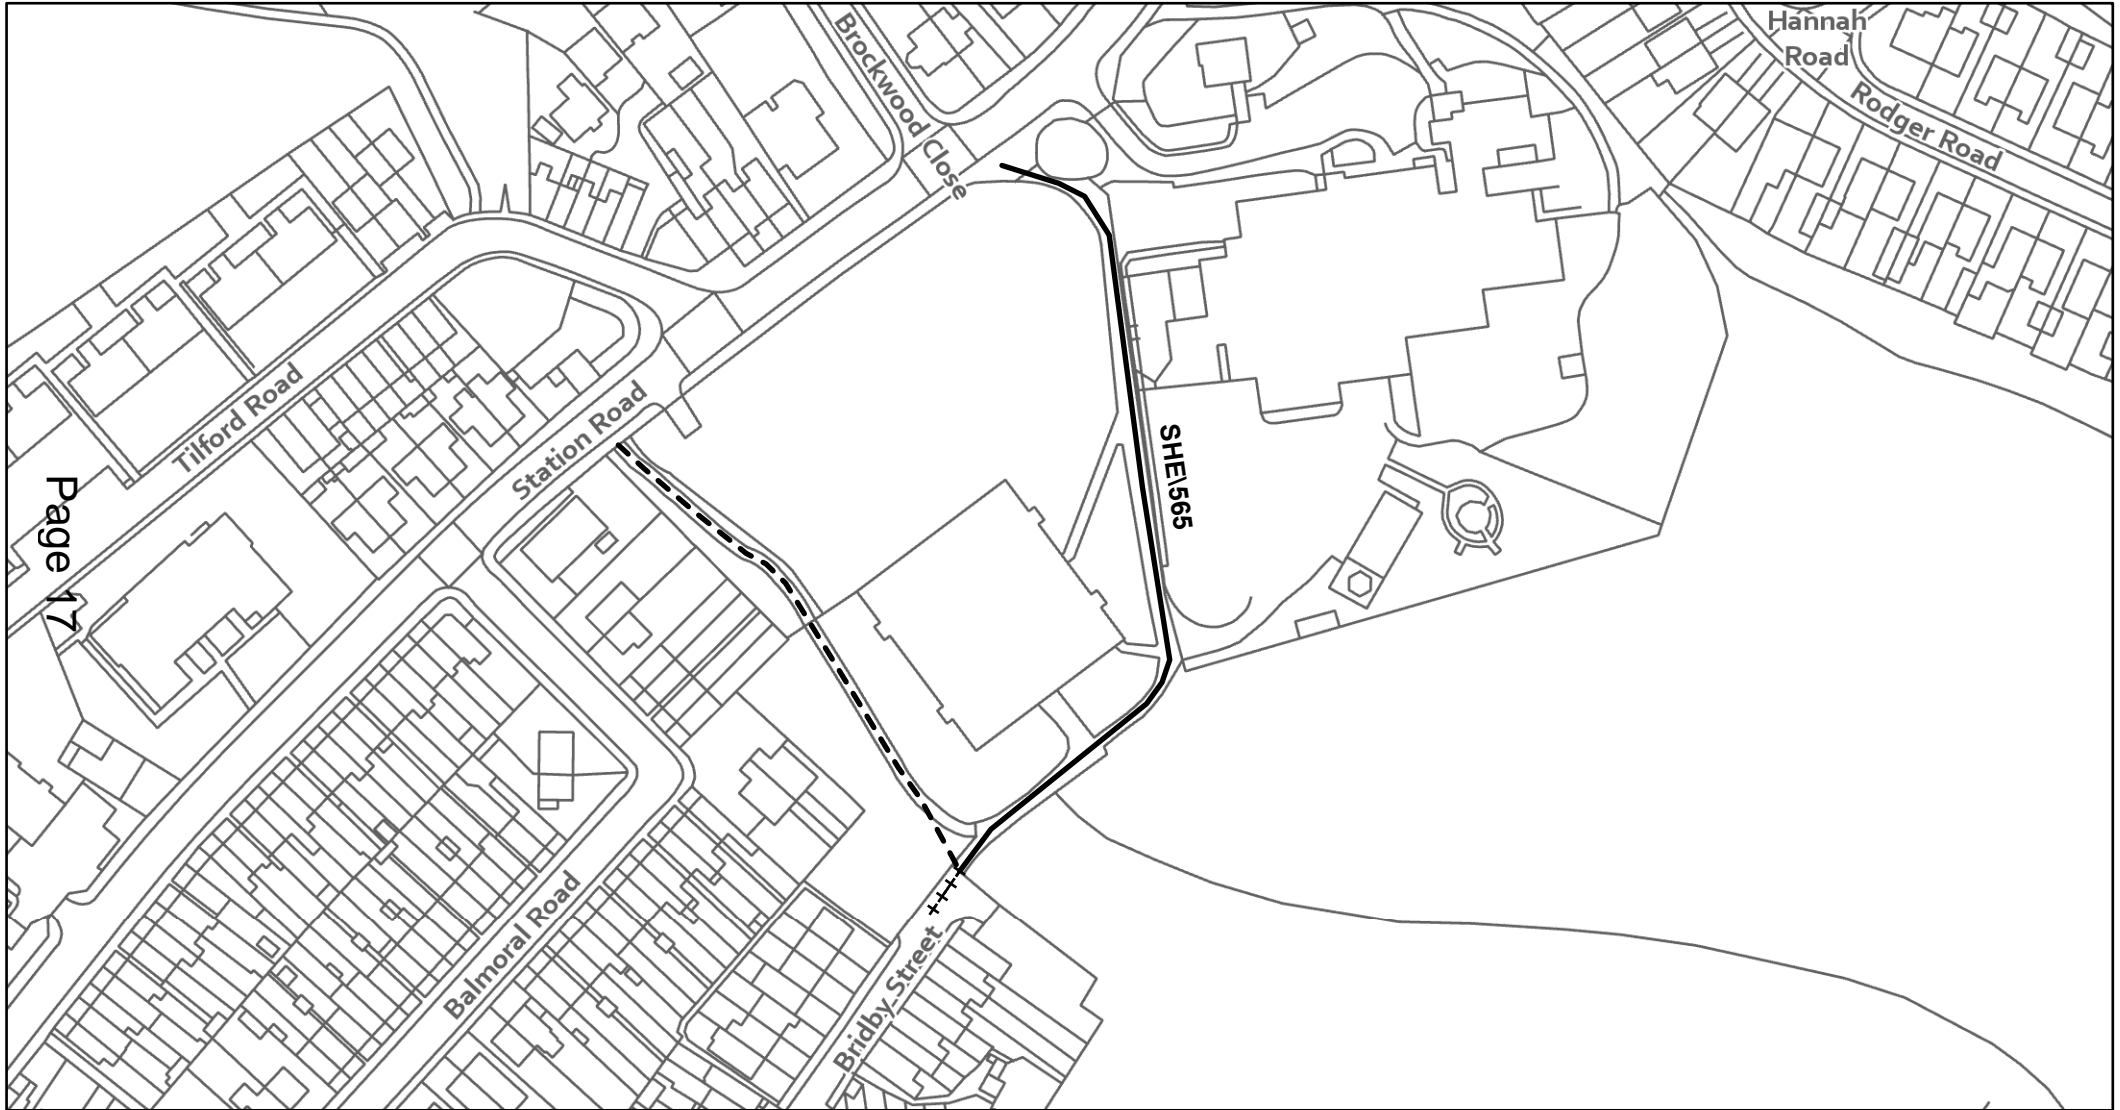

Page 17

APPENDIX A

Scale: 1:1,500

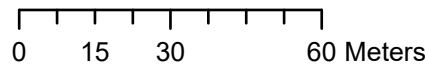

	FOOTPATH TO BE DIVERTED
	FOOTPATH TO BE CREATED
	FOOTPATH NOT AFFECTED BY THIS PROPOSAL

This page is intentionally left blank