


Map referred to in The Sheffield City Council (Pinstone Street and Trafalgar Street) (New Retail Quarter) Compulsory Purchase Order 2006

Prepared by:
TerraQuest Solutions plc
10 Clermont Street
Birmingham
B1 2SL



On behalf of:
Sheffield City Council
Town Hall
Sheffield
S1 2HH



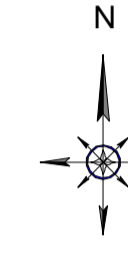
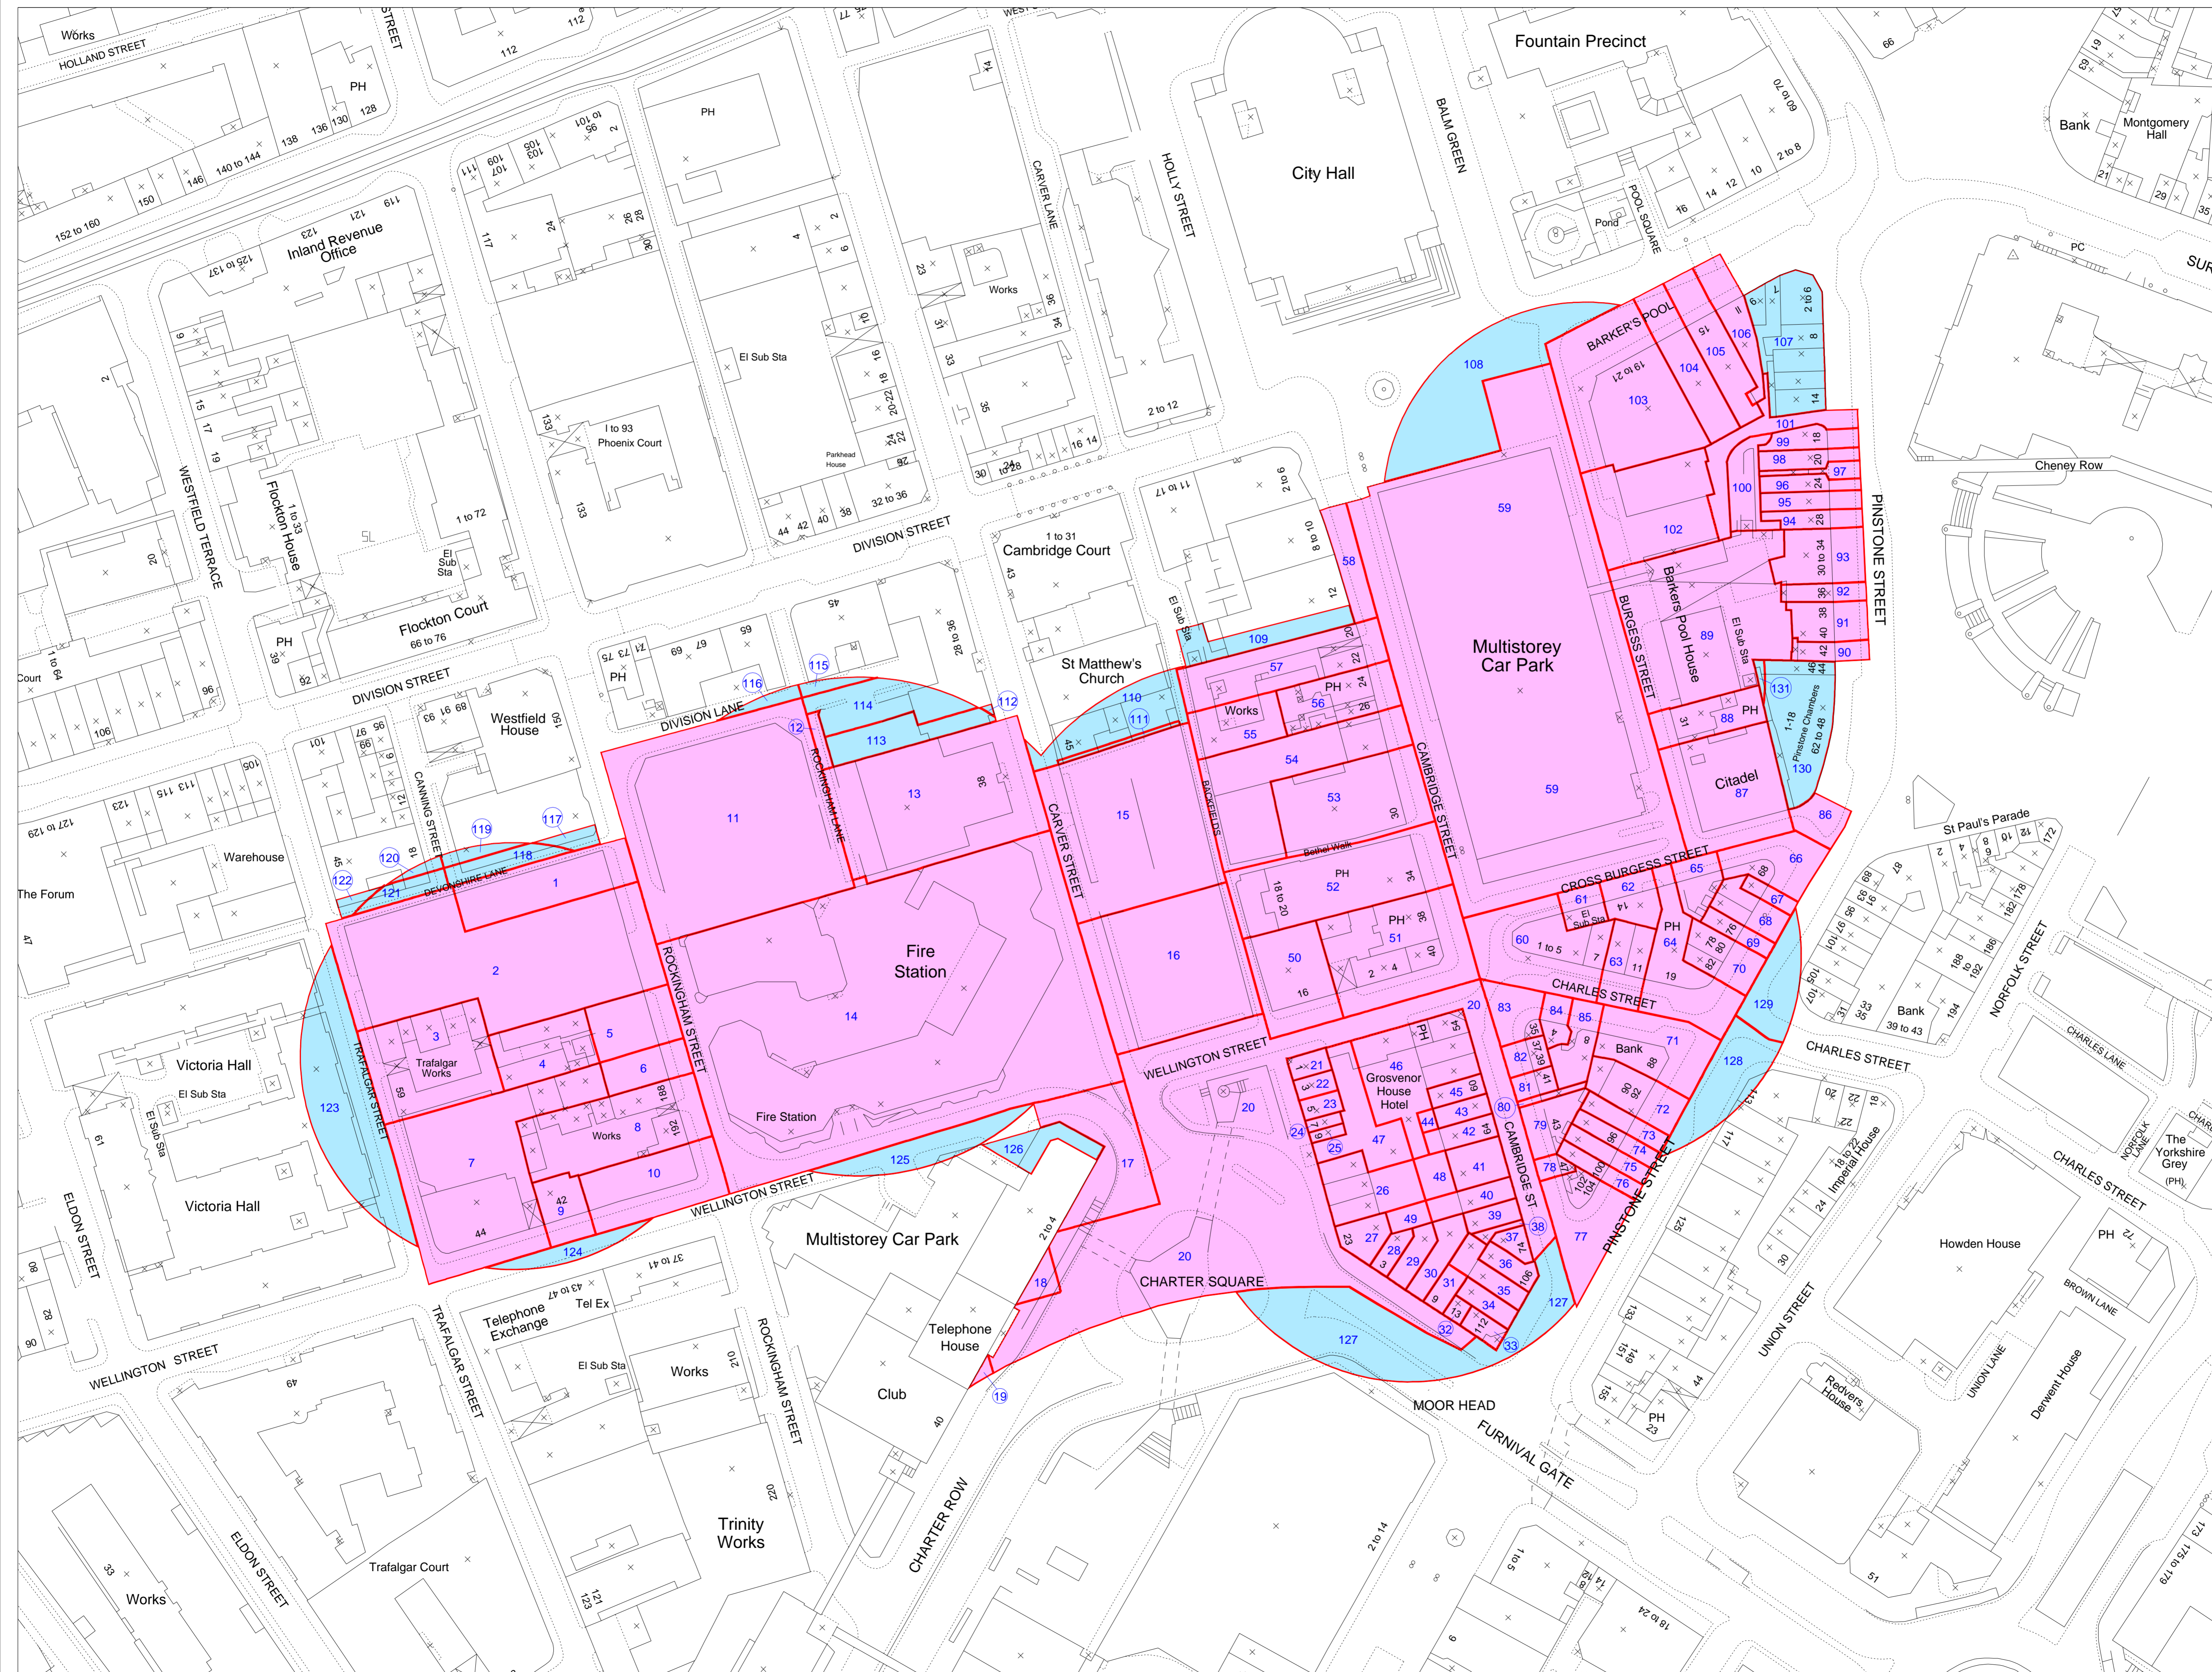
Copyright acknowledgement
Based on the Ordnance Survey map with the permission of Her Majesty's Stationery Office © Crown Copyright. AL 10039628

Ver	Date	Comments	Dm	Chk	App
8.0	08/11/06	Draft Order Map	JM	JW	JW
7.0	20/11/06	Rights Plans Revised	JM	JW	JW
6.0	20/11/06	NA	JM	JW	JW
4.0	20/05/06	No Version	JM	JW	JW
3.0	20/05/06	NA	JM	JW	JW
2.0	04/05/06	NA	JM	JW	JW
1.0	01/05/06	NA	JM	JW	JW

Key plan

Land to be acquired

New rights to be acquired

Business Unit	Doc Type	Project	Primary System	Task Team	Identifier	Status			
Approved By	JW	09/11/06	Checked By	JW	09/11/06	Drawn By	JM	09/11/06	Date Drawn

Sub-project

Title
Map referred to in The Sheffield City Council
(Pinstone Street and Trafalgar Street) (New Retail Quarter)
Compulsory Purchase Order 2006