



SECTION 1 BROOMHALL ROAD (COLLEGATE CRESCENT TO VICTORIA ROAD)

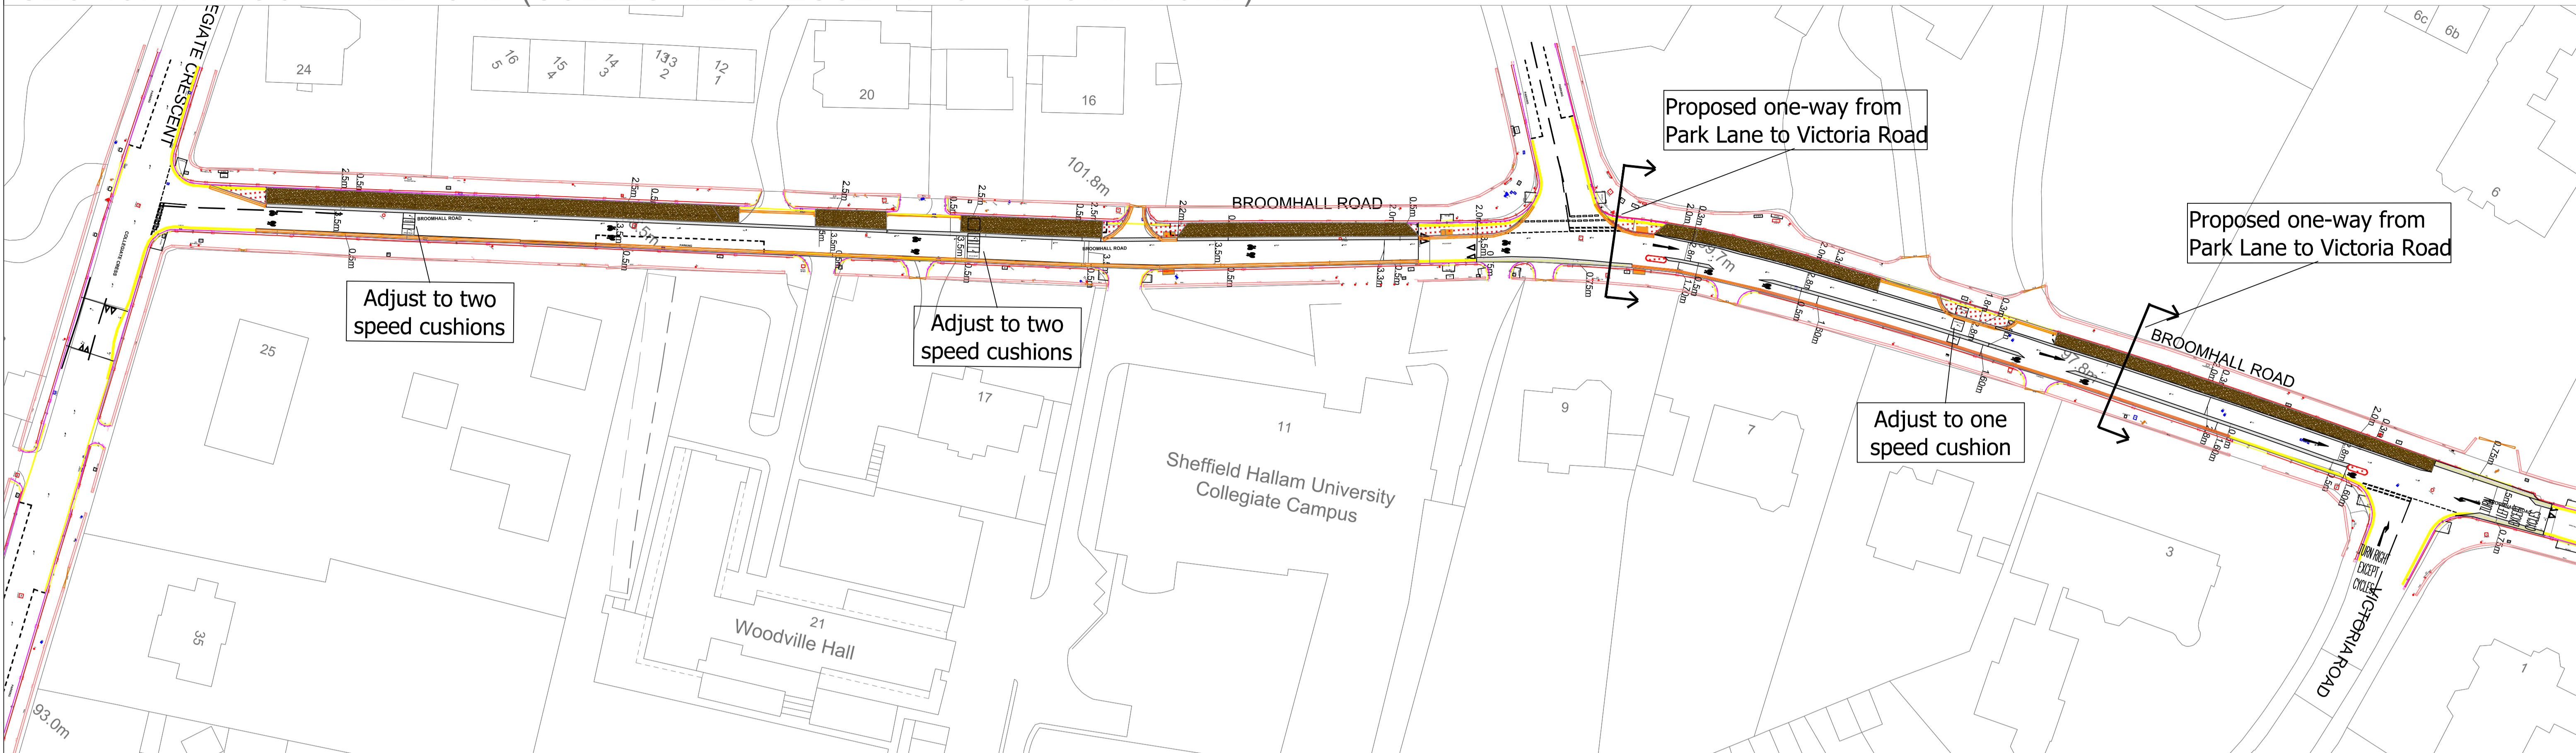

SECTION 2 BROOMHALL STREET (VICTORIA ROAD TO HANOVER WAY)

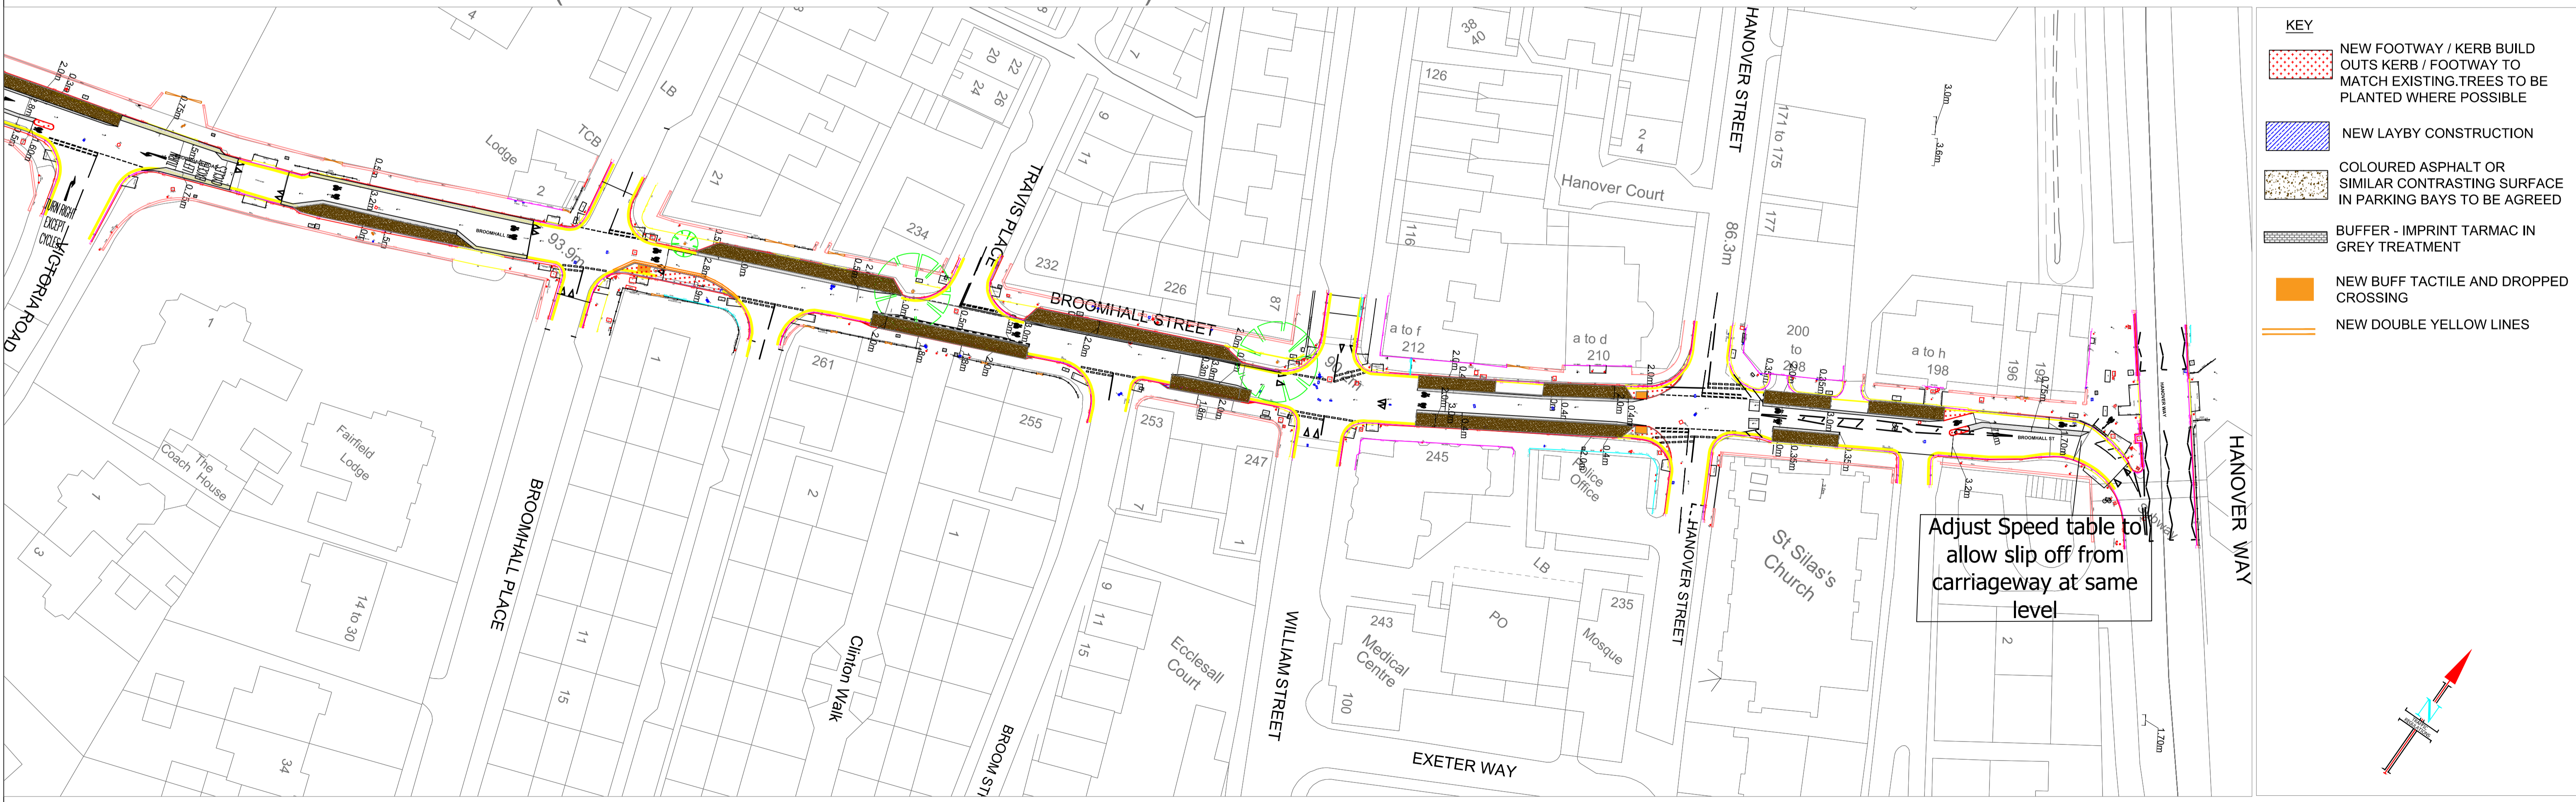

STRATEGIC TRANSPORT & INFRASTRUCTURE - DESIGN AND ASSURANCE
 5th FLOOR, HOWDEN HOUSE
 1, UNION STREET, SHEFFIELD, S1 2SH
 E-mail Scheme.Design@Sheffield.gov.uk
Tom Finnegan-Smith - Head of Service

Do not scale from this drawing
 Any errors/omissions to be reported immediately
 If in doubt, ask
 This drawing is based upon Ordnance Survey material with the permission of Ordnance Survey on behalf of the Controller of Her Majesty's Stationery Office. © Crown Copyright. Unauthorised reproduction infringes Crown copyright and may lead to prosecution or civil proceedings. 100018816. 2016

AUTHOR: ATM
 CHECKED: JB

Notes

Rev	Date	Content

Signed	Client	SHEFFIELD CITY COUNCIL
	Scheme	LT220 BROOMHALL CYCLE SCHEME
	Drawing Title	PRELIMINARY DESIGN

Drawing No.	SD-LT220-1963-P1
Scale	1:500@A1
Date	AUG 2017

A1
 DESIGN & ASSURANCE

DRAWING NO. SD-LT220-1963-P1

CAD FILE NAME: