


# APPENDIX C

**FREE 15 MINUTE PARKING**  
 Free short term parking – up to 15 minutes is being trialed in Sharrow Vale Shopping Centre. Please refer to local signing on those streets, follow the instructions on the pay & display machine and display valid ticket. The normal 20p per hour charge applies to parking periods in excess of 15 minutes. Following the initial trial period consideration will be given to making the 15 minutes free parking permanent and possibly extending it to other streets.

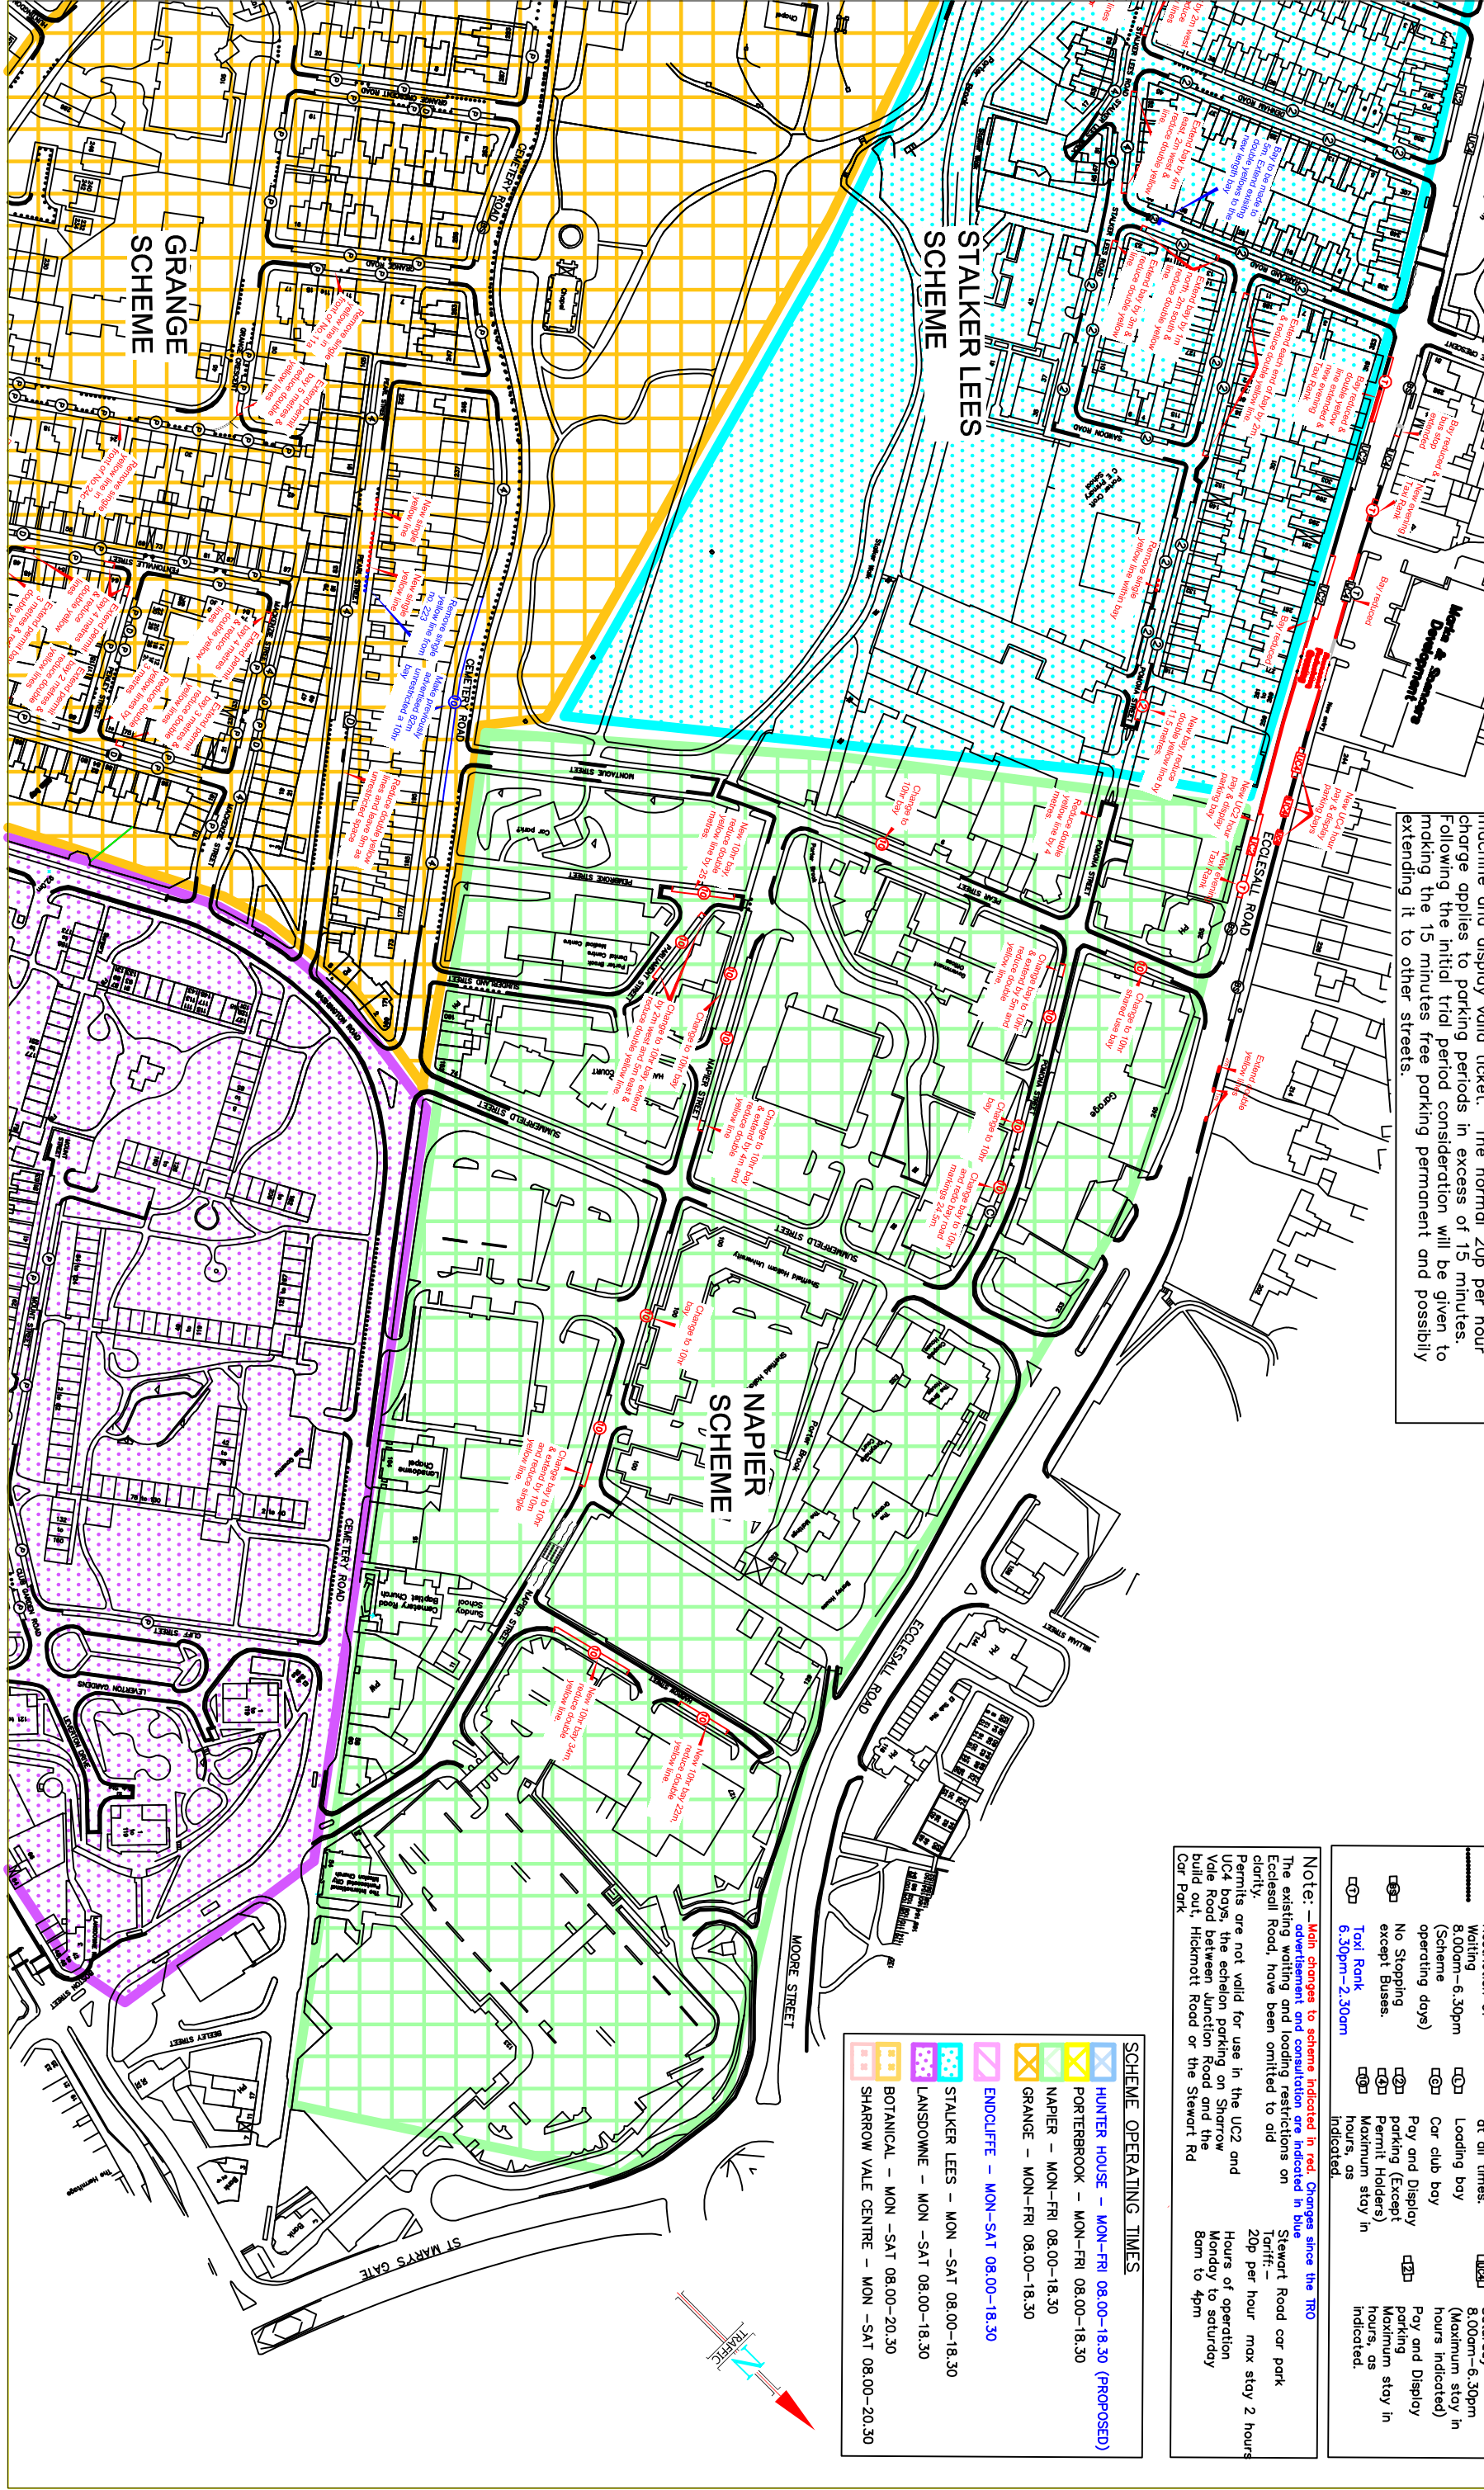

SCHEME OPERATING TIMES	
	HUNTER HOUSE – MON-FRI 08.00-18.30 (PROPOSED)
	PORTERBROOK – MON-FRI 08.00-18.30
	NAPIER – MON-FRI 08.00-18.30
	GRANGE – MON-FRI 08.00-18.30
	ENDCLIFFE – MON-SAT 08.00-18.30
	STALKER LEES – MON –SAT 08.00-18.30
	LANDSOWME – MON –SAT 08.00-18.30
	BOTANICAL – MON –SAT 08.00-20.30
	SHARROW VALE CENTRE – MON –SAT 08.00-20.30

**Key:**

- Prohibition of Waiting At Any Time
- Restriction of Waiting (8.00am-6.30pm (Scheme operating days))
- No Stopping except Buses.
- Taxi Rank 6.30pm-2.30am
- Permit Holders Only
- Disabled Badge Holders Only
- Loading bay
- Car club bay
- Pay and Display Parking (Except Permit Holders)
- Maximum stay in hours, as indicated
- Pay and Display Monday to Friday 9.30am-4.00pm and Saturday 8.00am-6.30pm (Maximum stay in hours indicated)
- Pay and Display parking Maximum stay in hours, as indicated.

**Note:** – Main changes to scheme indicated in red. Changes since the TR0 advertisement and consultation are indicated in blue

The existing waiting and loading restrictions on Ecclesall Road, have been omitted to aid clarity.

Permits are not valid for use in the UC2 and UC4 bays, the section parking on Sharrow Vale Road between Junction Road and the build out, Hickmott Road or the Stewart Rd Car Park

Stewart Road car park  
 20p per hour max stay 2 hours  
 Hours of operation Monday to Saturday 9am to 4pm

**TR-BG259-R2**

DEVELOPMENT SERVICES  
 TRANSPORT & HIGHWAYS DIVISION  
 TRAFFIC SECTION  
 17A SHEFFIELD ROAD  
 SHEFFIELD S1 2BA  
 Email: traffic@sheffield.gov.uk  
 Development Services  
 Sheffield City Council

• Do not scale from the drawing  
 • Any errors/omissions to be reported immediately  
 • If in doubt, ask

This drawing is based upon Ordnance Survey material with the permission of the Ordnance Survey on behalf of the Controller of Her Majesty's Stationery Office. Unauthorised reproduction infringes Crown copyright and may lead to prosecution or civil proceedings. 100018816, 2010

JUN 2010

ON STREET PAY & DISPLAY TARIFF

- Up to 1 hour - 20p
- Up to 2 hours - 40p
- Up to 3 hours - 60p
- Up to 4 hours - 80p
- Up to 10 hours - £2.00

Rev. Date. Comment

Sheffield City Council

Scheme: Sharrow Vale Permit Parking Scheme Review  
 Drawing Title: Napier Scheme  
 5 of 8

Drawing No. TR-BG259-R2  
 Scale: 1/1250  
 Date: June 2010

Sheffield City Council  
 Development & Leisure  
 SERVICES