

SCHEME OPERATING TIMES

	HUNTER HOUSE - MON-FRI 08.00-18.30 (PROPOSED)
	PORTERBROOK - MON-FRI 08.00-18.30
	NAPIER - MON-FRI 08.00-18.30
	GRANGE - MON-FRI 08.00-18.30
	ENDCLIFFE - MON-SAT 08.00-18.30
	STALKER LEES - MON -SAT 08.00-18.30
	LANSDOWNE - MON -SAT 08.00-18.30
	BOTANICAL - MON -SAT 08.00-20.30
	SHARROW VALE CENTRE - MON -SAT 08.00-20.30

Key -

	Prohibition of Waiting At Any Time		Permit Holders Only
	Restriction of Waiting (Scheme operating days)		Disabled Badge Holders Only at all times.
	No Stopping except Buses.		Car club boy
	Taxi Rank 6.30pm-2.30am		Pay and Display parking (Except Permit Holders) Maximum stay in hours, as indicated.
	Monday to Friday 9.30am-4.00pm and Saturday 8.00am-6.30pm (Maximum stay in hours indicated)		Day and Display parking (Maximum stay in hours, as indicated)

Note: - Main changes to scheme indicated in red. Changes since the TR0 advertisement and consultation are indicated in blue.


The existing waiting and loading restrictions on Ecclesall Road, have been omitted to aid clarity.

Permits are not valid for use in the UC2 and UC4 bays, the exclusion parking on Sharrow Vale Road between Junction Road and the build out, Hickmott Road or the Stewort Rd Car Park.

Stewort Road car park
 Staff: 20p per hour max stay 2 hours
 Hours of operation Monday to Saturday 8am to 4pm

FREE 15 MINUTE PARKING

Free short term parking - up to 15 minutes is being trialed in Sharrow Vale Shopping Centre. Please refer to local signing on those streets, follow the instructions on the pay & display machine and display valid ticket. The normal 20p per hour charge applies to parking periods in excess of 15 minutes. Following the initial trial period consideration will be given to making the 15 minutes free parking permanent and possibly extending it to other streets.

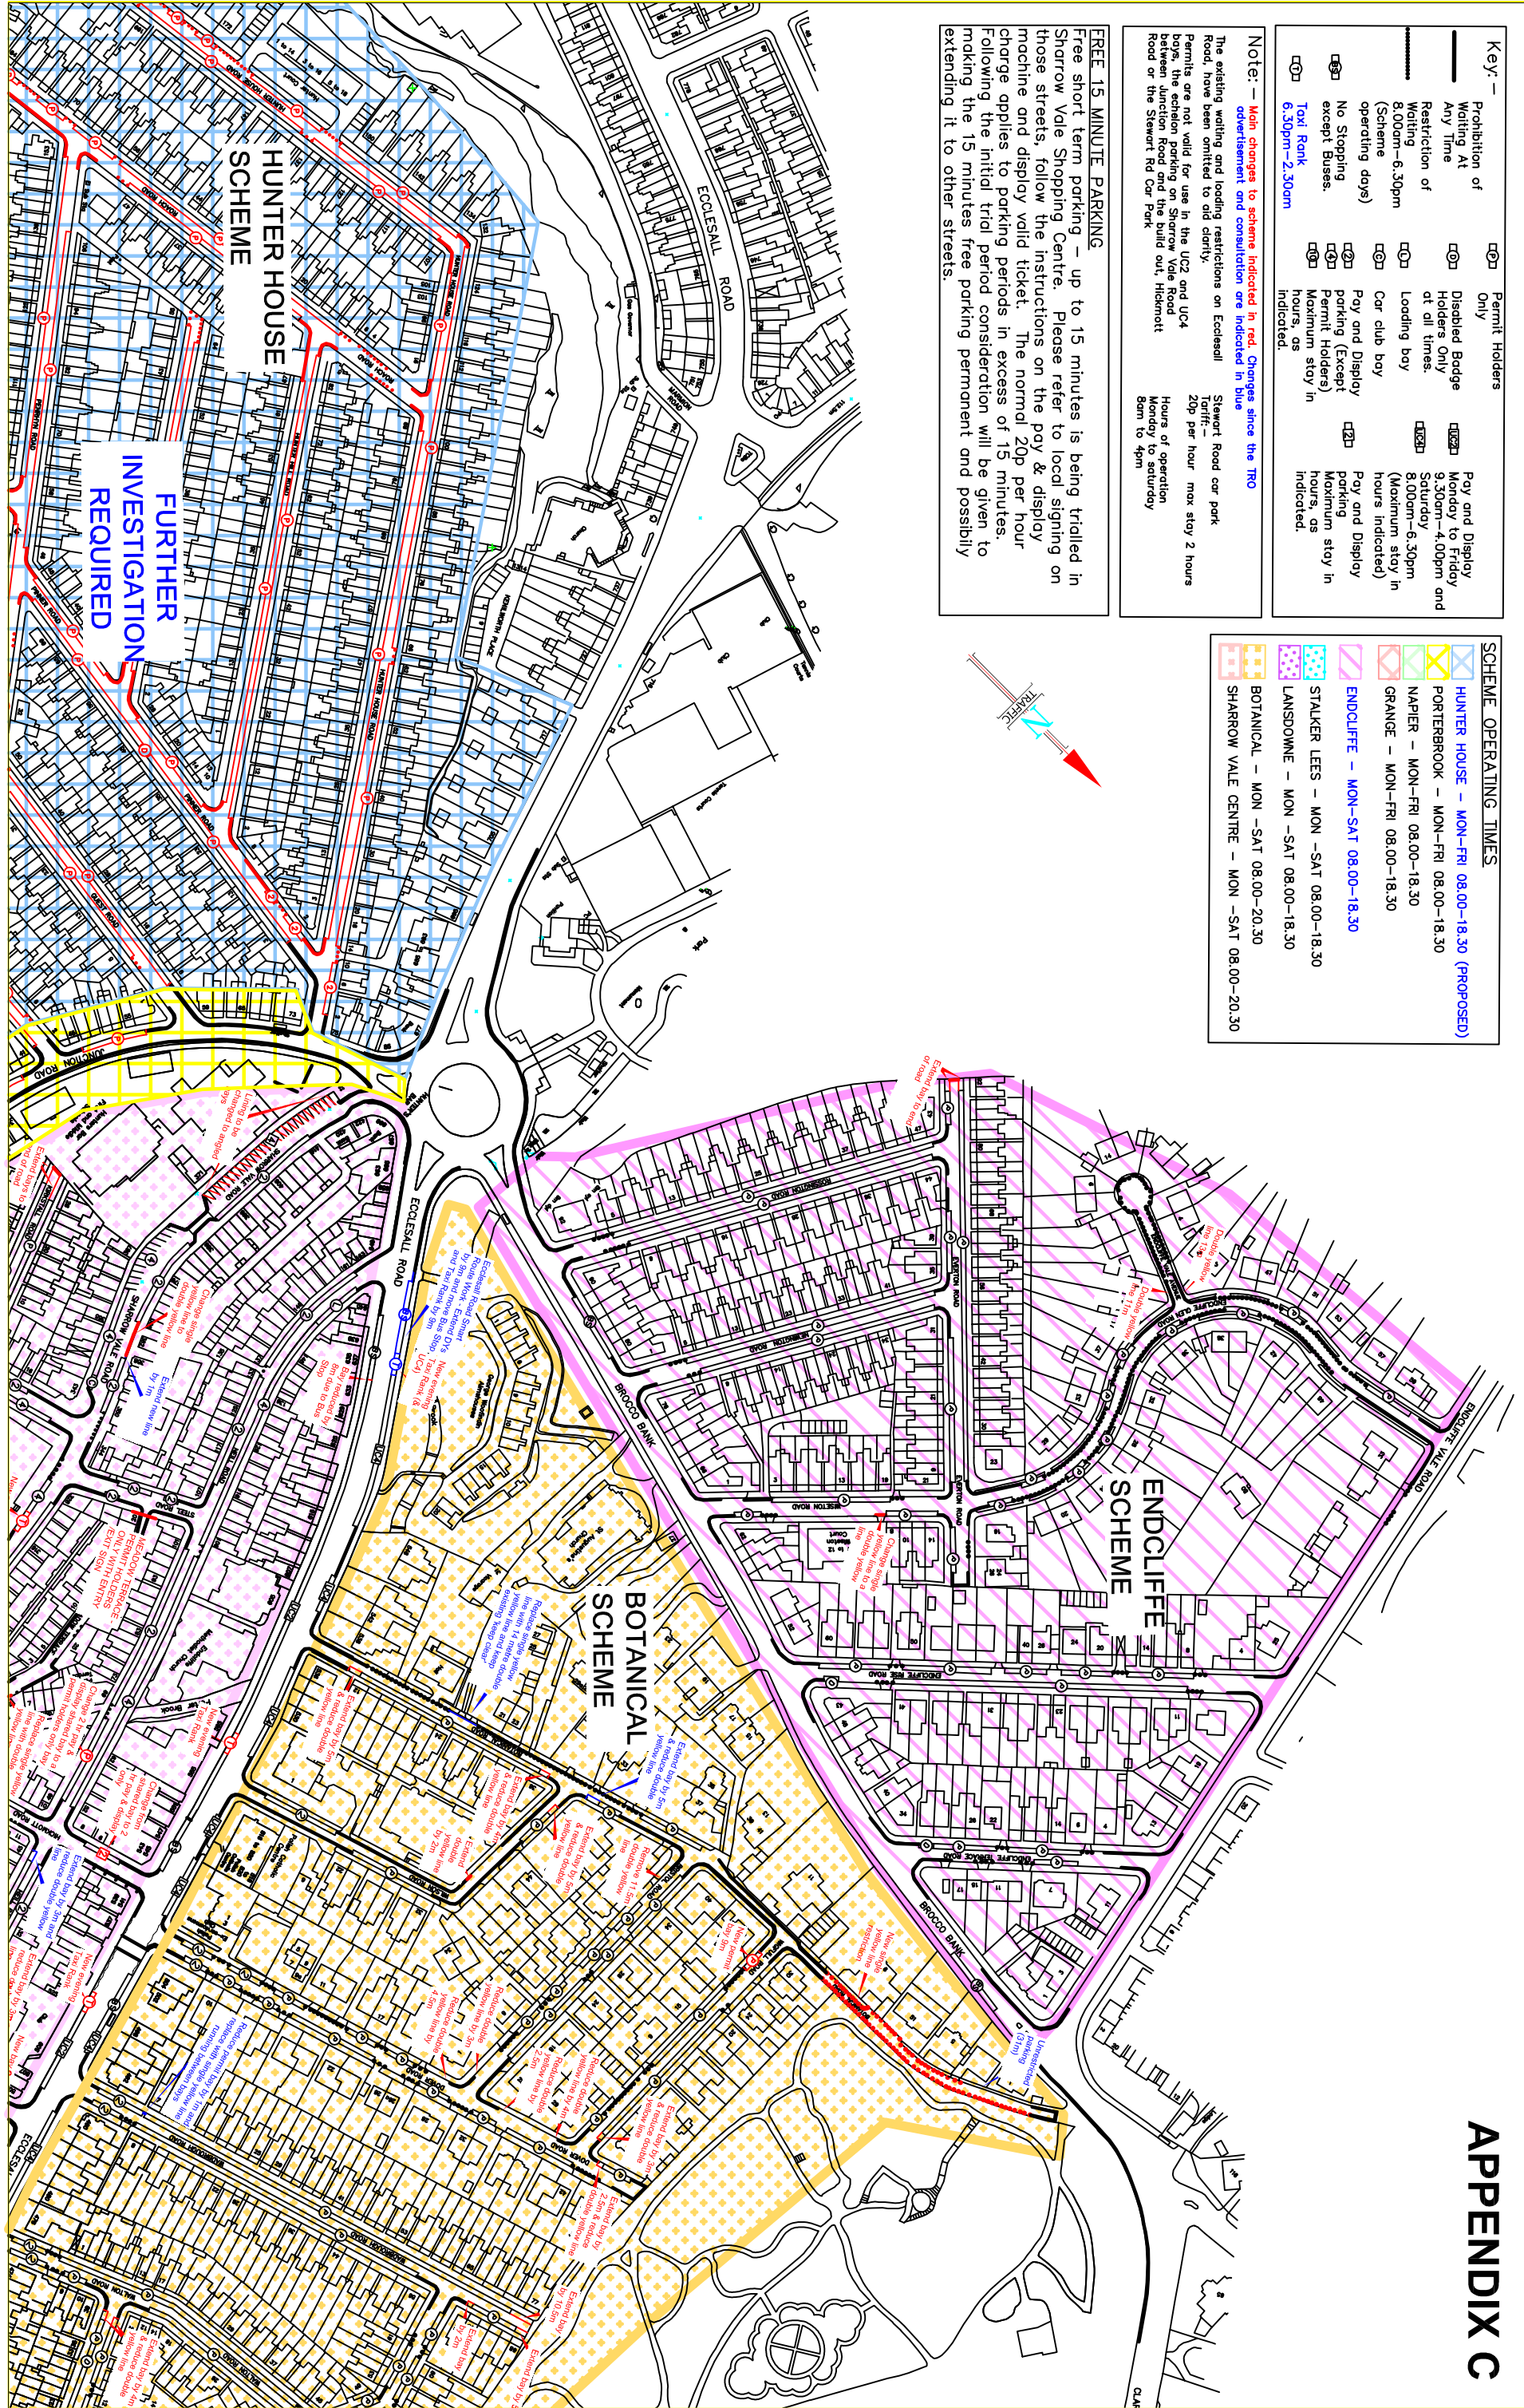

FURTHER INVESTIGATION REQUIRED

TR-BG259-R2

DEVELOPMENT SERVICES
 TRANSPORT & HIGHWAYS DIVISION
 TRAFFIC SECTION
 SHEFFIELD CITY COUNCIL
 SHEFFIELD S1 2BE
 Email: traffic@sheffield.gov.uk
 Telephone: 0114 275 2121
 A Service Area of the Directorate of Place Development Services
 Sheffield City Council

Notes:
 • Do not scale from this drawing
 • Any errors/omissions to be reported immediately
 • In doubt, ask
 • This drawing is based upon Ordnance Survey material with the permission of the Controller of Her Majesty's Stationery Office. Unauthorised reproduction infringes Crown copyright and may lead to prosecution or civil proceedings. 100018816, 2010

DATE: JUNE 2010

ON STREET PAY & DISPLAY TARIFF
 Up to 1 hour - 20p
 Up to 2 hours - 40p
 Up to 3 hours - 60p
 Up to 4 hours - 80p
 Up to 10 hours - £2.00

Client: SHEFFIELD CITY COUNCIL
 Scheme: Sharrow Vale Permit Parking Scheme Review
 Drawing Title: Endcliffe Scheme
 Scale: 1 / 1250
 Date: June 2010

Sheffield City Council
 Development & Leisure
 SERVICES