


APPENDIX E

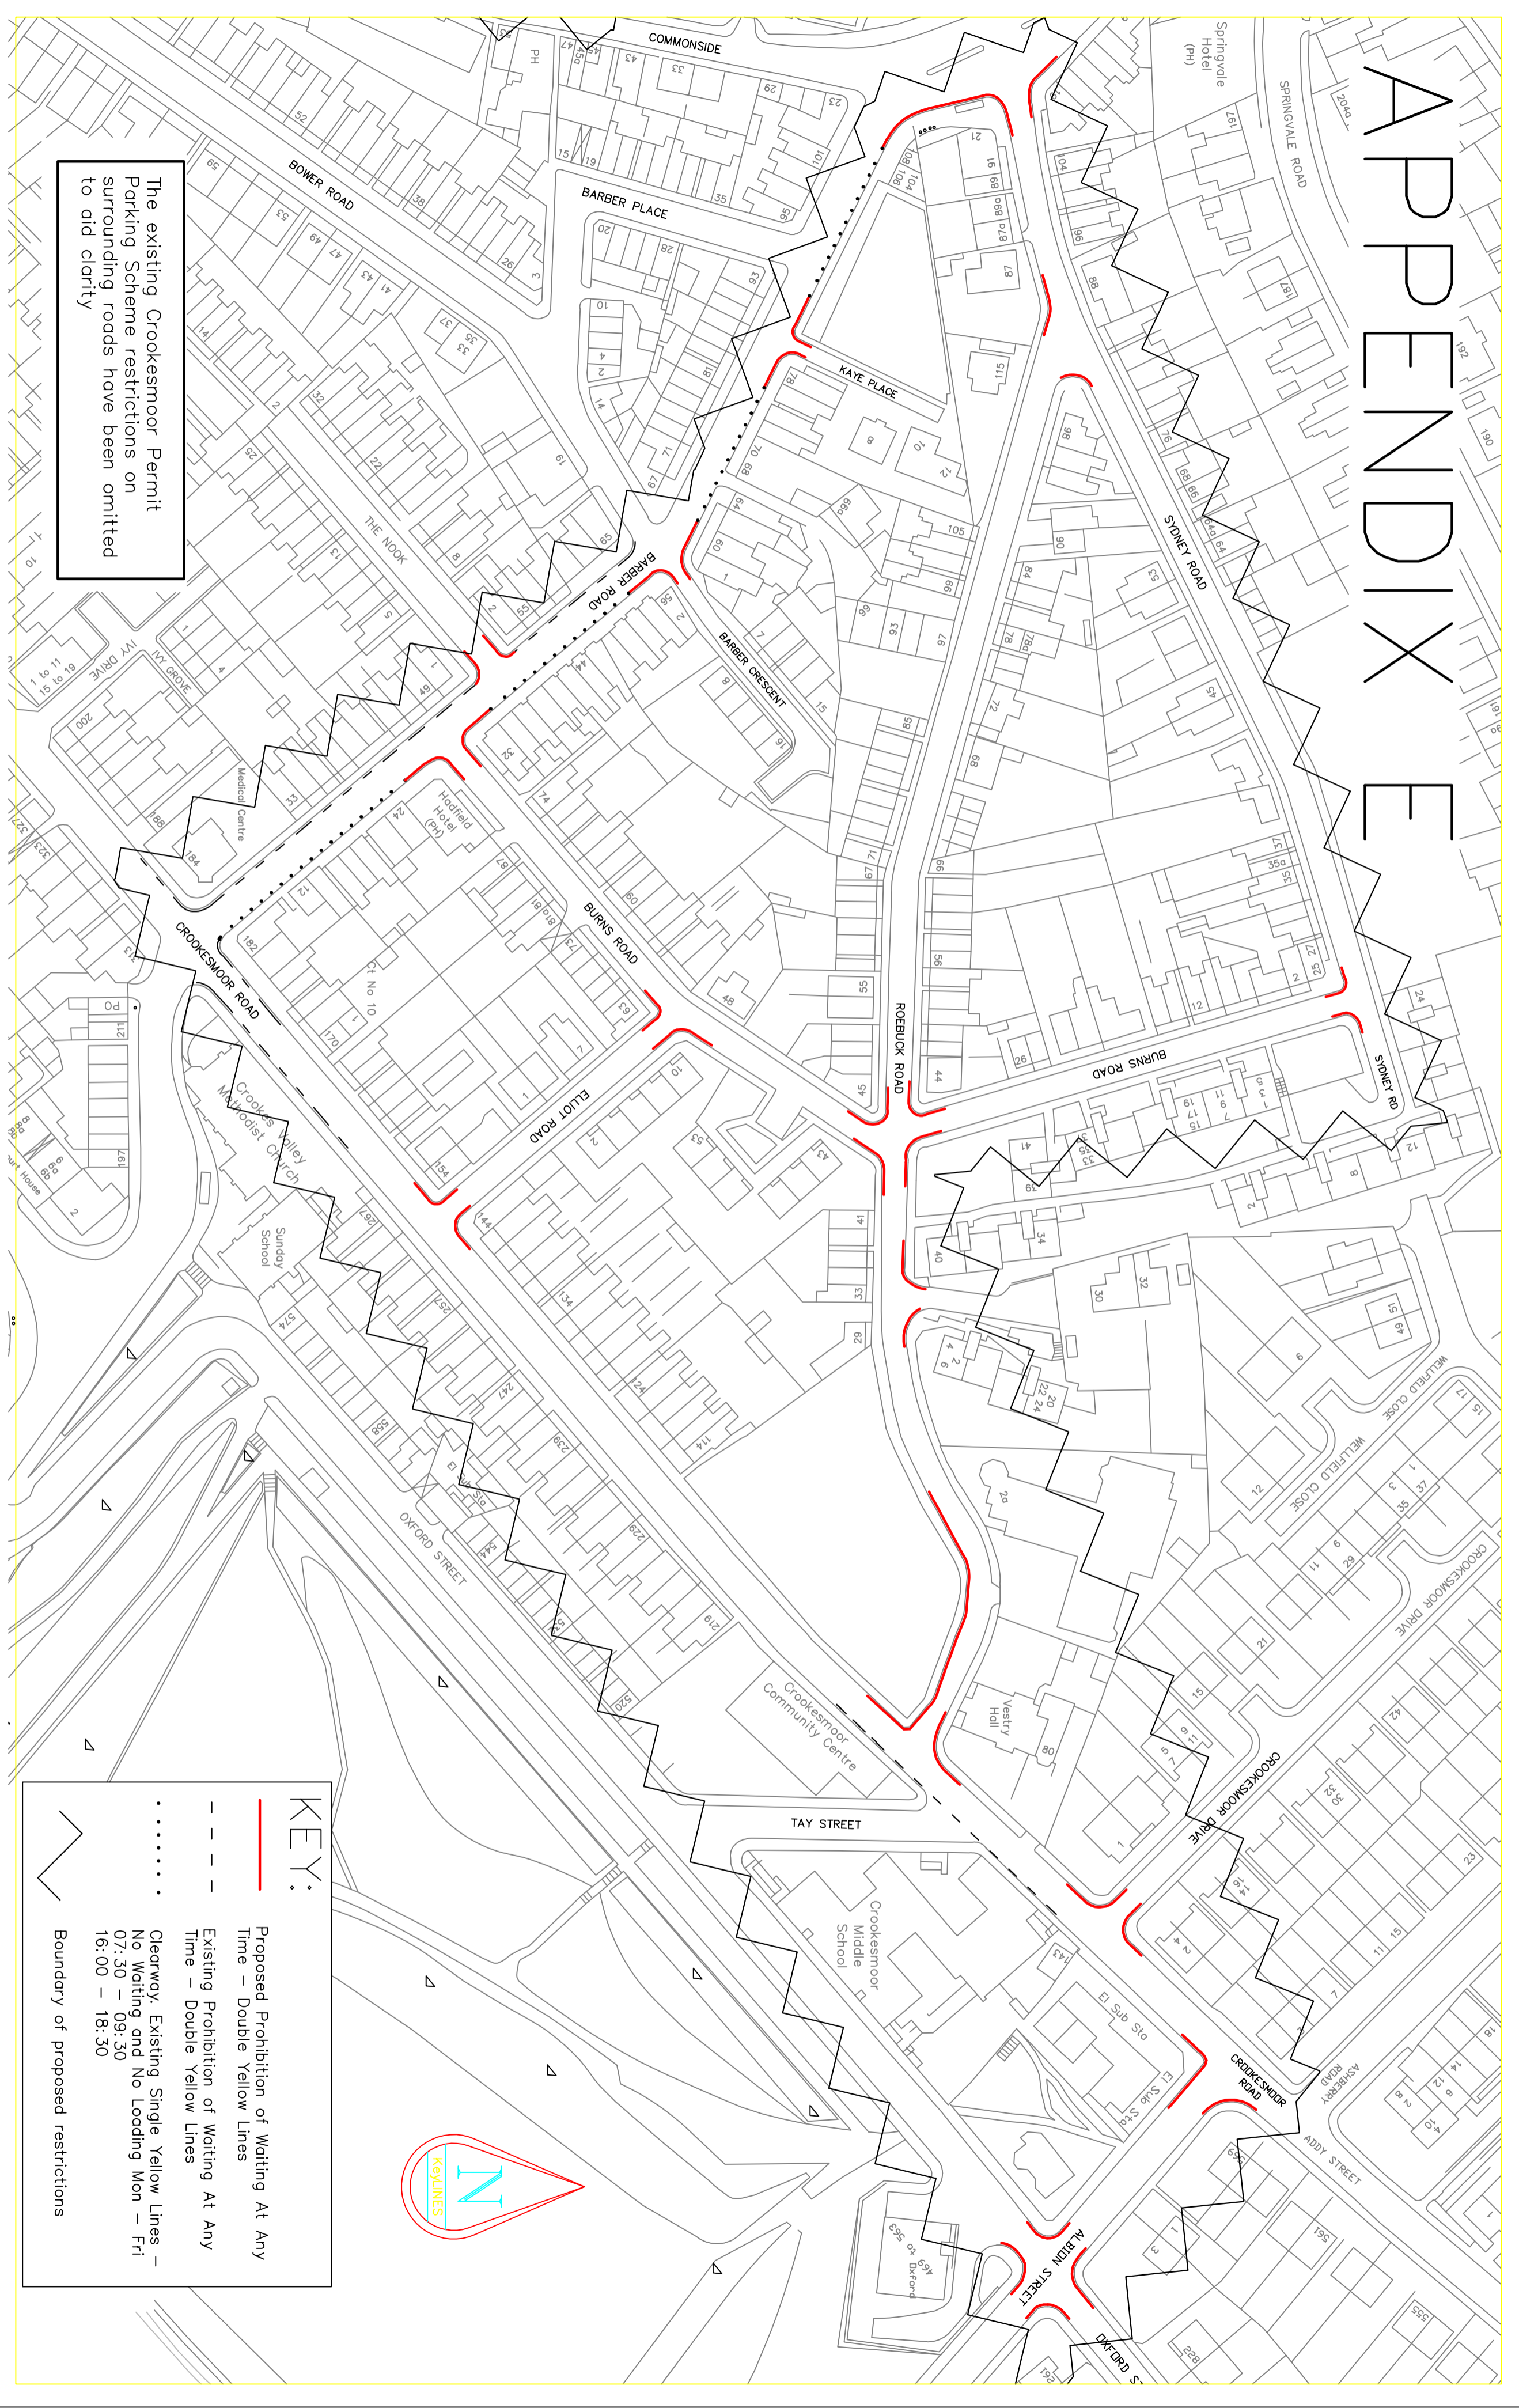

The existing Crookesmoor Permit Parking Scheme restrictions on surrounding roads have been omitted to aid clarity

KEY:

- Proposed Prohibition of Waiting At Any Time – Double Yellow Lines
- - - Existing Prohibition of Waiting At Any Time – Double Yellow Lines
- Clearway, Existing Single Yellow Lines – No Waiting and No Loading Mon – Fri 07:30 – 09:30 16:00 – 18:30
- ▭ Boundary of proposed restrictions

DRAWING NO.
TR16 / 6019-EXT02

DEVELOPMENT SERVICES
TRANSPORT & HIGHWAYS DIVISION
TRAFFIC SECTION

2-10 CROOKSMOOR HALL ROAD
SHEFFIELD S9 2DB
Tel: 0114 273 6175 Fax: 0114 273 6182
Email: traffic.managers@sheffield.gov.uk

A Service Area of the Directorate of Development, Environment & Leisure
Sheffield City Council

Do not scale from this drawing
Any errors/omissions to be reported immediately
If in doubt, ask

Rev

Date

Content

Signed

Client

Scheme

Client

SHEFFIELD CITY COUNCIL

Crookesmoor Permit Parking Scheme

Rev	Date	Content	Signed

DRAWN
L. Blakemore
Nov 08

Drawing Title
Proposed Waiting Restrictions

Drawing No.
TR16 / 6019-EXT02

Scale
1 / 1000

Date
Nov 08

A2

DEVELOPMENT SERVICES

Development Environment & Leisure